



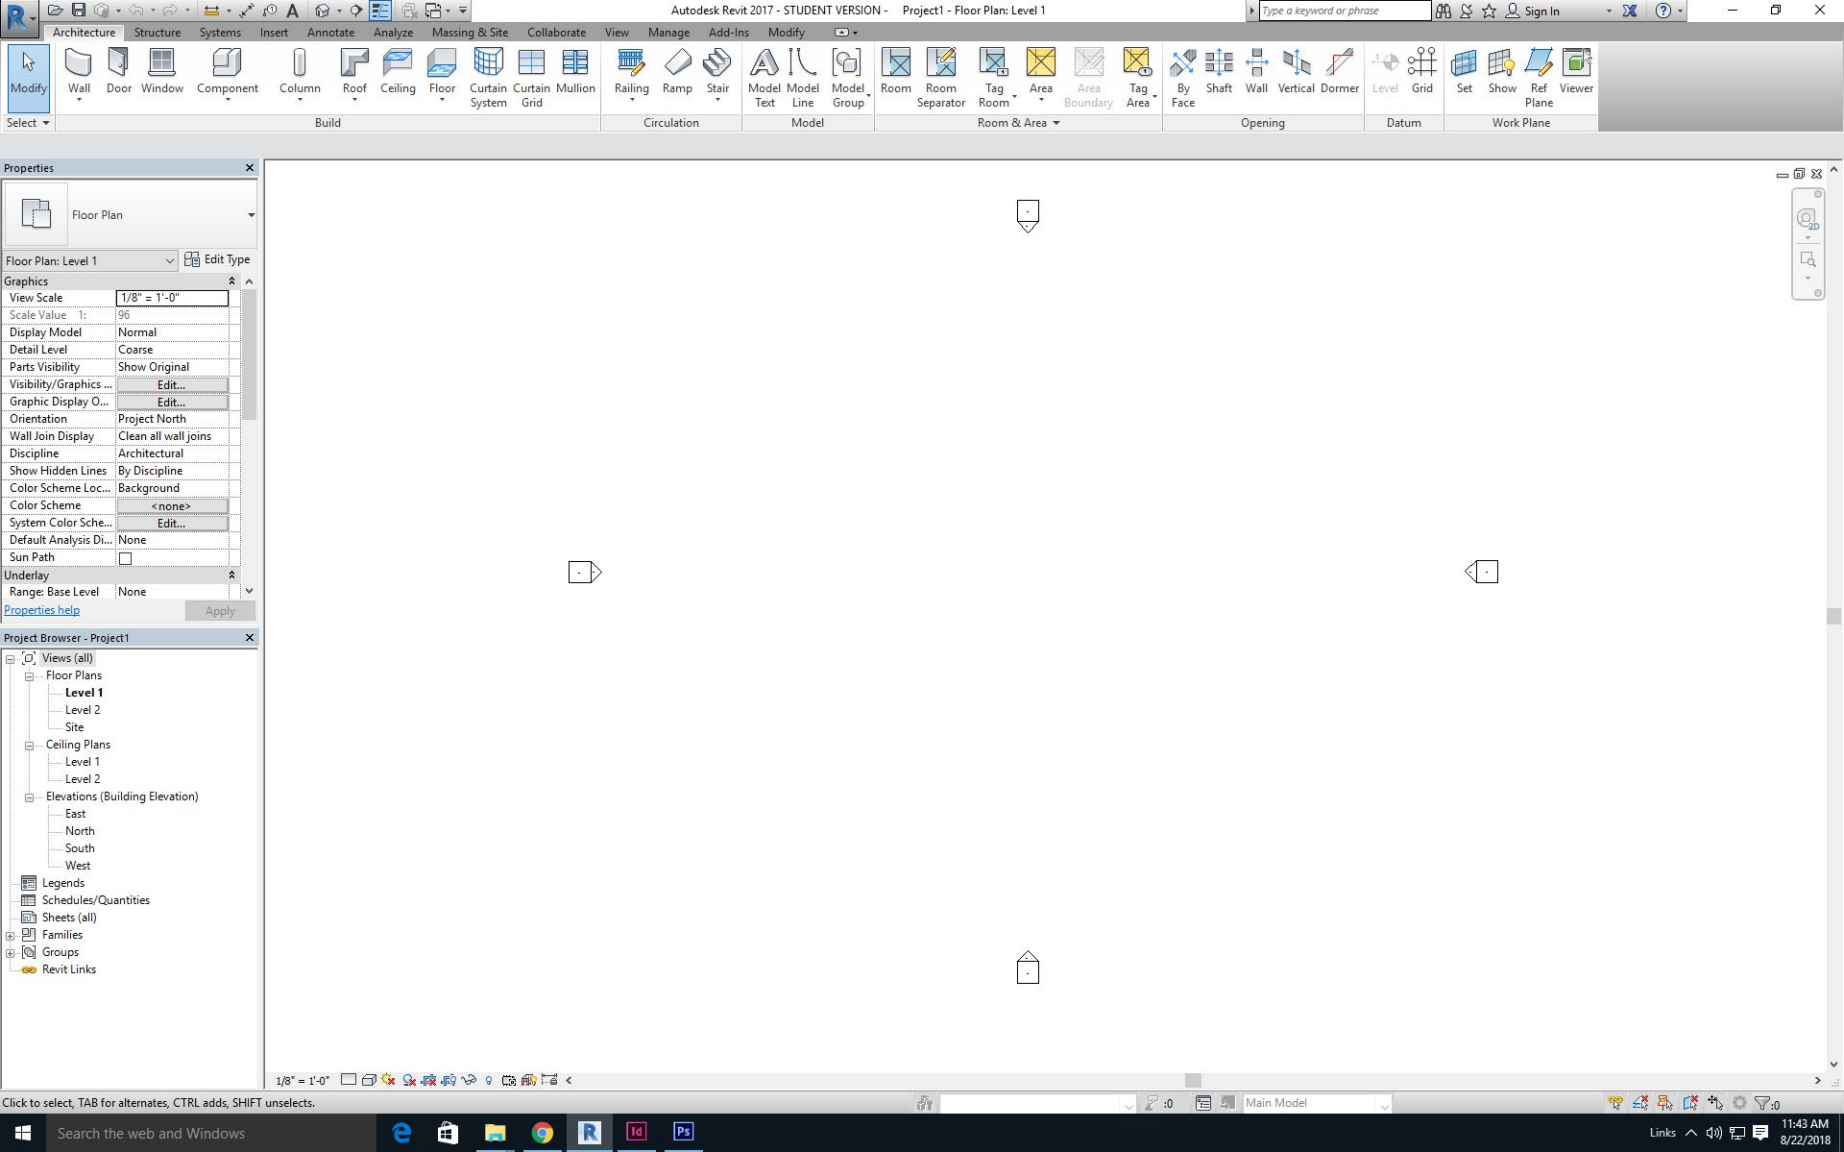

 

Properties

Floor Plan

Floor Plan: Level 1

Graphics

View Scale	1/8" = 1'-0"
Scale Value	1: 96
Display Model	Normal
Detail Level	Coarse
Parts Visibility	Show Original
Visibility/Graphics ...	Edit...
Graphic Display O...	Edit...
Orientation	Project North
Wall Join Display	Clean all wall joins
Discipline	Architectural
Show Hidden Lines	By Discipline
Color Scheme Loc...	Background
Color Scheme	<none>
System Color Sche...	Edit...
Default Analysis Di...	None
Sun Path	☐

Underlay


Range: Base Level: None

[Properties help](#)

Project Browser - Project2

Views (all)

- Floor Plans
 - Level 1**
 - Site
- Ceiling Plans
 - Level 1
- 3D Views
- Elevations (Building Elevation)
 - East
 - North
 - South
 - West
- Sections (Building Section)
 - Section 1
 - Section 2
 - Section 3
 - Section 4
 - Section 5
- Legends
- Schedules/Quantities
- Sheets (all)**
 - A1 - Section 1
 - A2 - Section 2
 - A3 - Section 3
 - A4 - Section 4

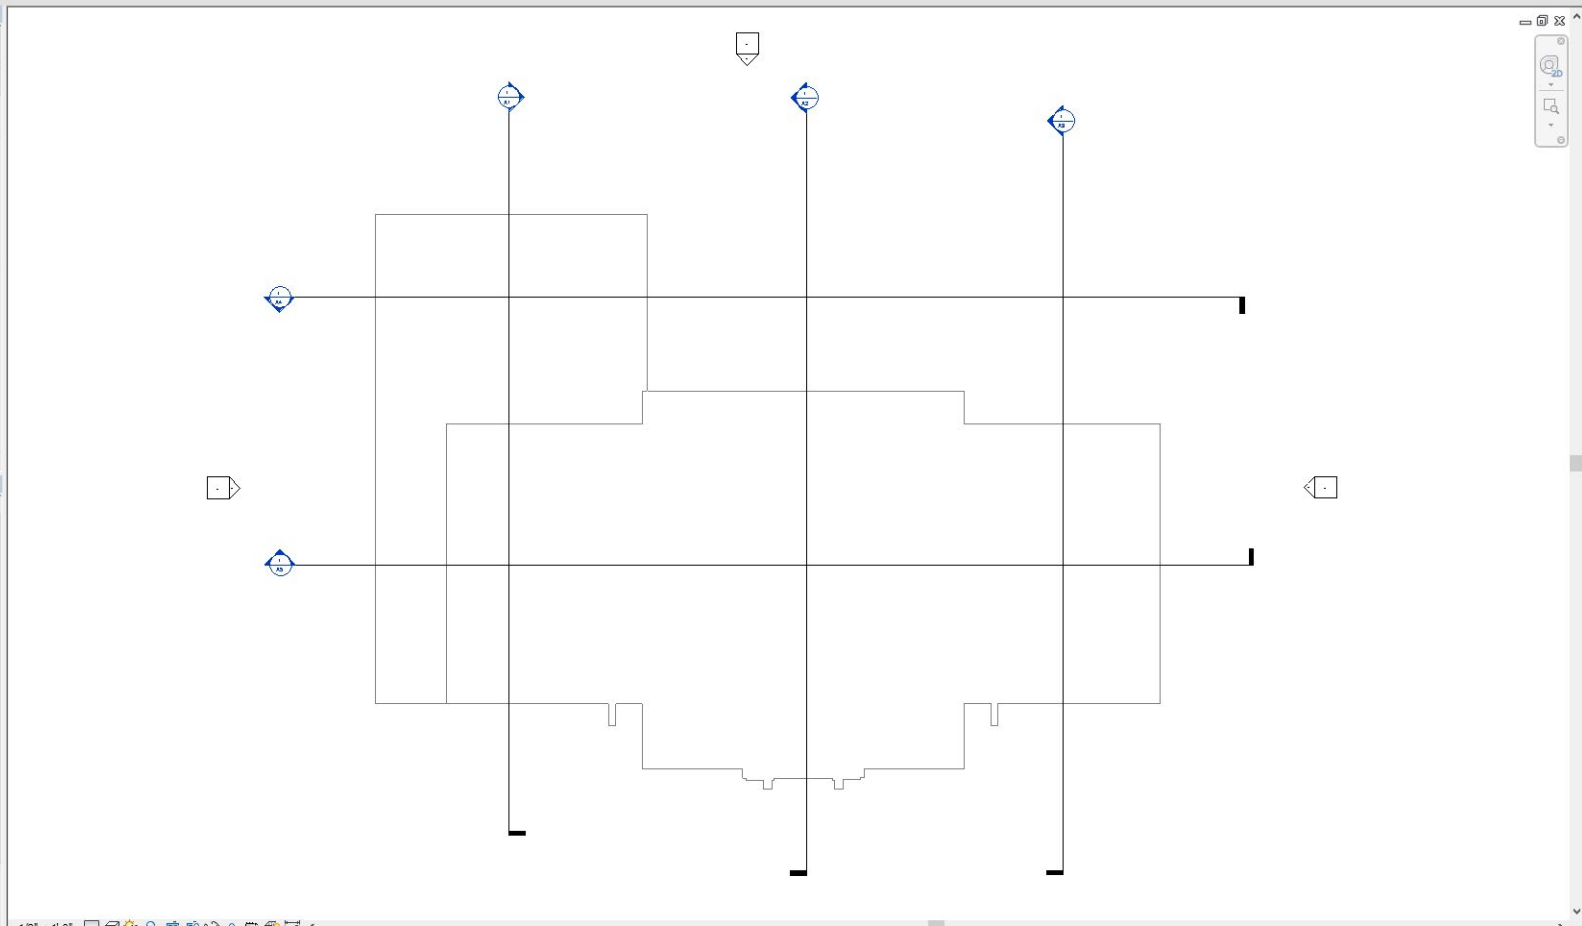

Properties

Browser - Views all

Other (1) Edit Type

Other


Folders Edit...

Filter Edit...

Properties help Apply

Project Browser - Project2

- Ceiling Plans
 - Level 1
- 3D Views
- Elevations (Building Elevation)
 - East
 - North
 - South
 - West
- Sections (Building Section)
 - Section 1
 - Section 2
 - Section 3
 - Section 4
 - Section 5
- Legends
- Schedules/Quantities
- Sheets (all)
 - A1 - Section 1
 - A2 - Section 2
 - A3 - Section 3
 - A4 - Section 4
 - A5 - Section 5
- Families
- Groups
- Revit Links

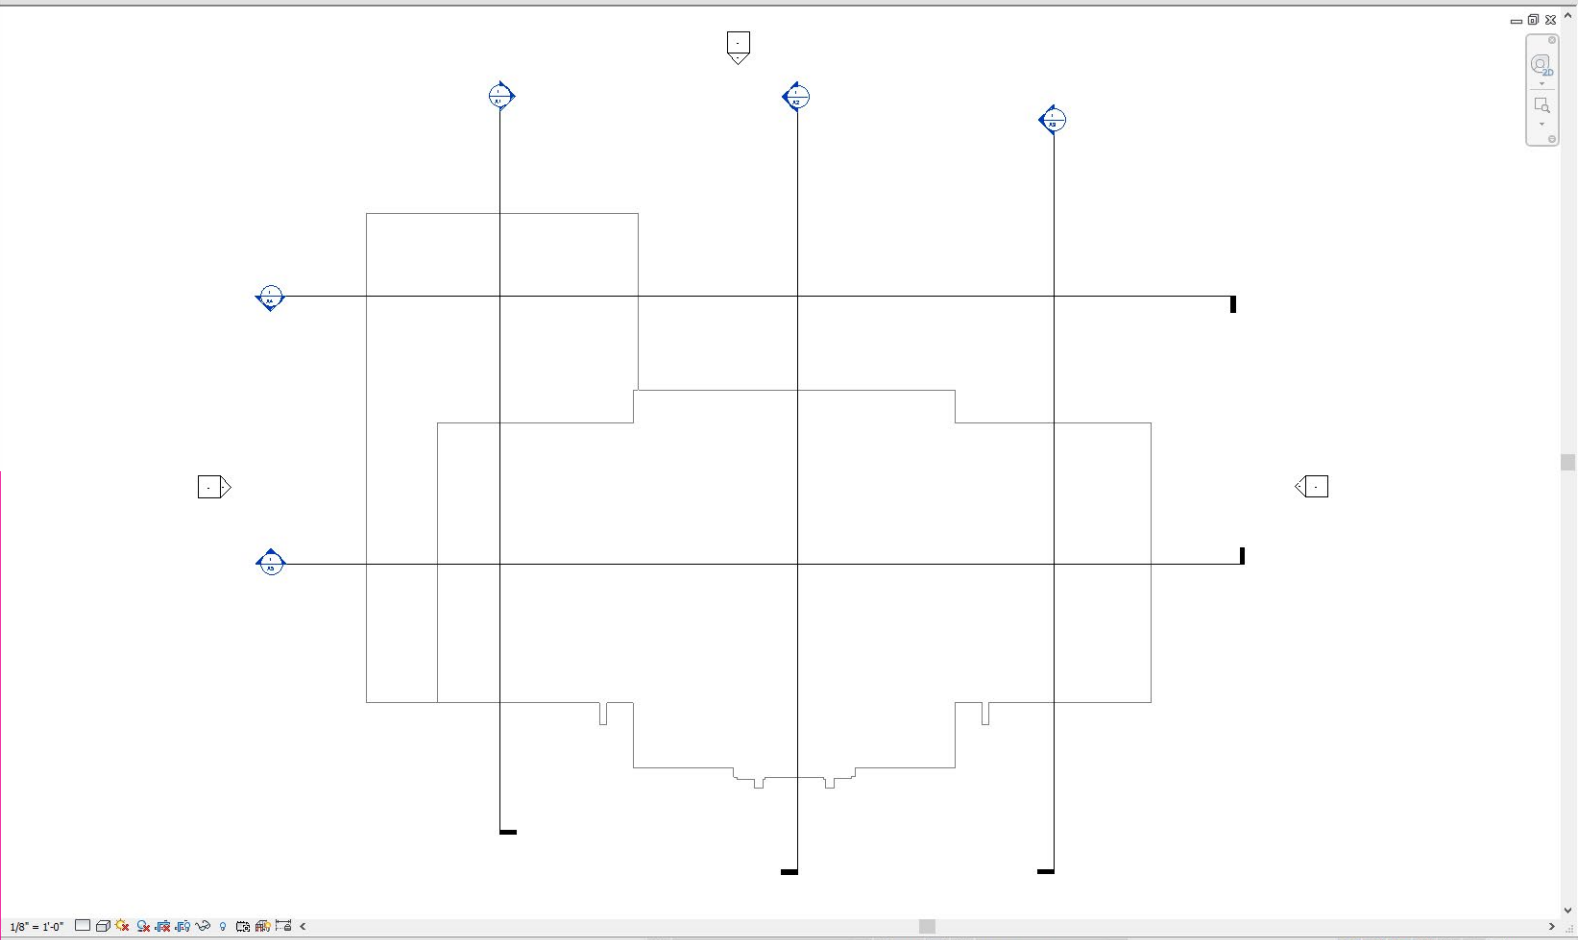

Properties

Section Building Section

Section: Section 1 Edit Type

Graphics

View Scale 1/8" = 1'-0"

Scale Value 1: 96

Display Model Normal

Detail Level Coarse

Parts Visibility Show Original

Detail Number 1

Rotation on Sheet None

Visibility/Graphics ... Edit...

Graphic Display O... Edit...

Hide at scales coar... 1/8" = 1'-0"

Discipline Architectural

Show Hidden Lines By Discipline

Color Scheme Loc... Background

Color Scheme <none>

Default Analysis Di... None

Sun Path ☐


Extents

Crop View ☒

Properties help Apply

Project Browser - Project2

- Ceiling Plans
 - Level 1
- 3D Views
- Elevations (Building Elevation)
 - East
 - North
 - South
 - West
- Sections (Building Section)
 - Section 1**
 - Section 2
 - Section 3
 - Section 4
 - Section 5
- Legends
- Schedules/Quantities
- Sheets (all)
 - A1 - Section 1
 - A2 - Section 2
 - A3 - Section 3
 - A4 - Section 4
 - A5 - Section 5
- Families
- Groups
- Revit Links

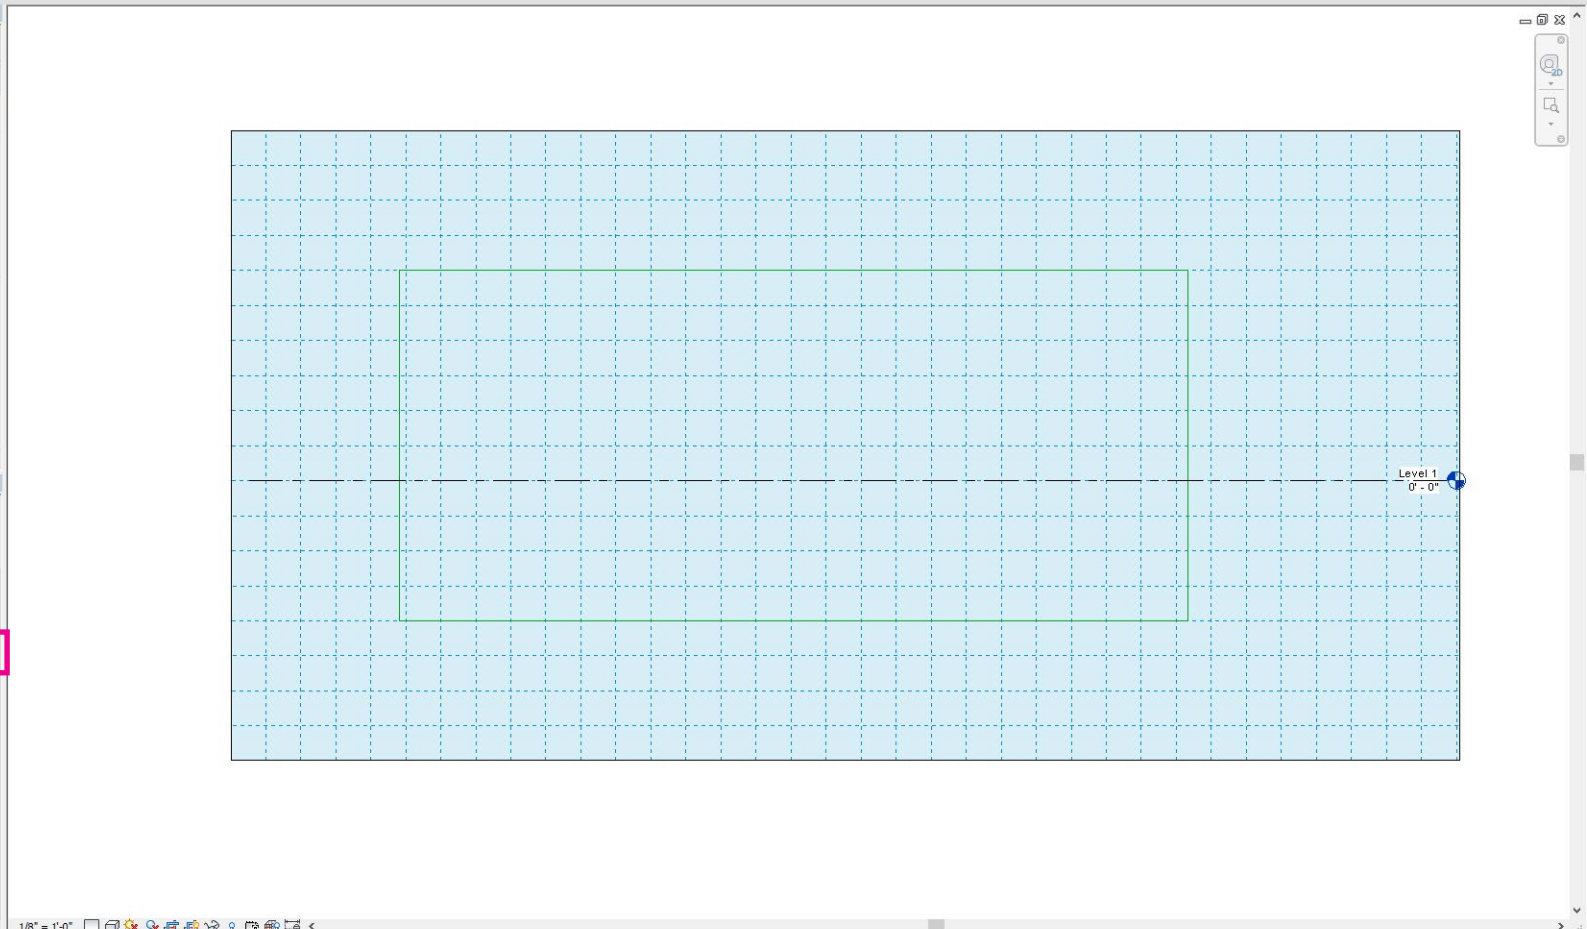

Press F1 for more help

