


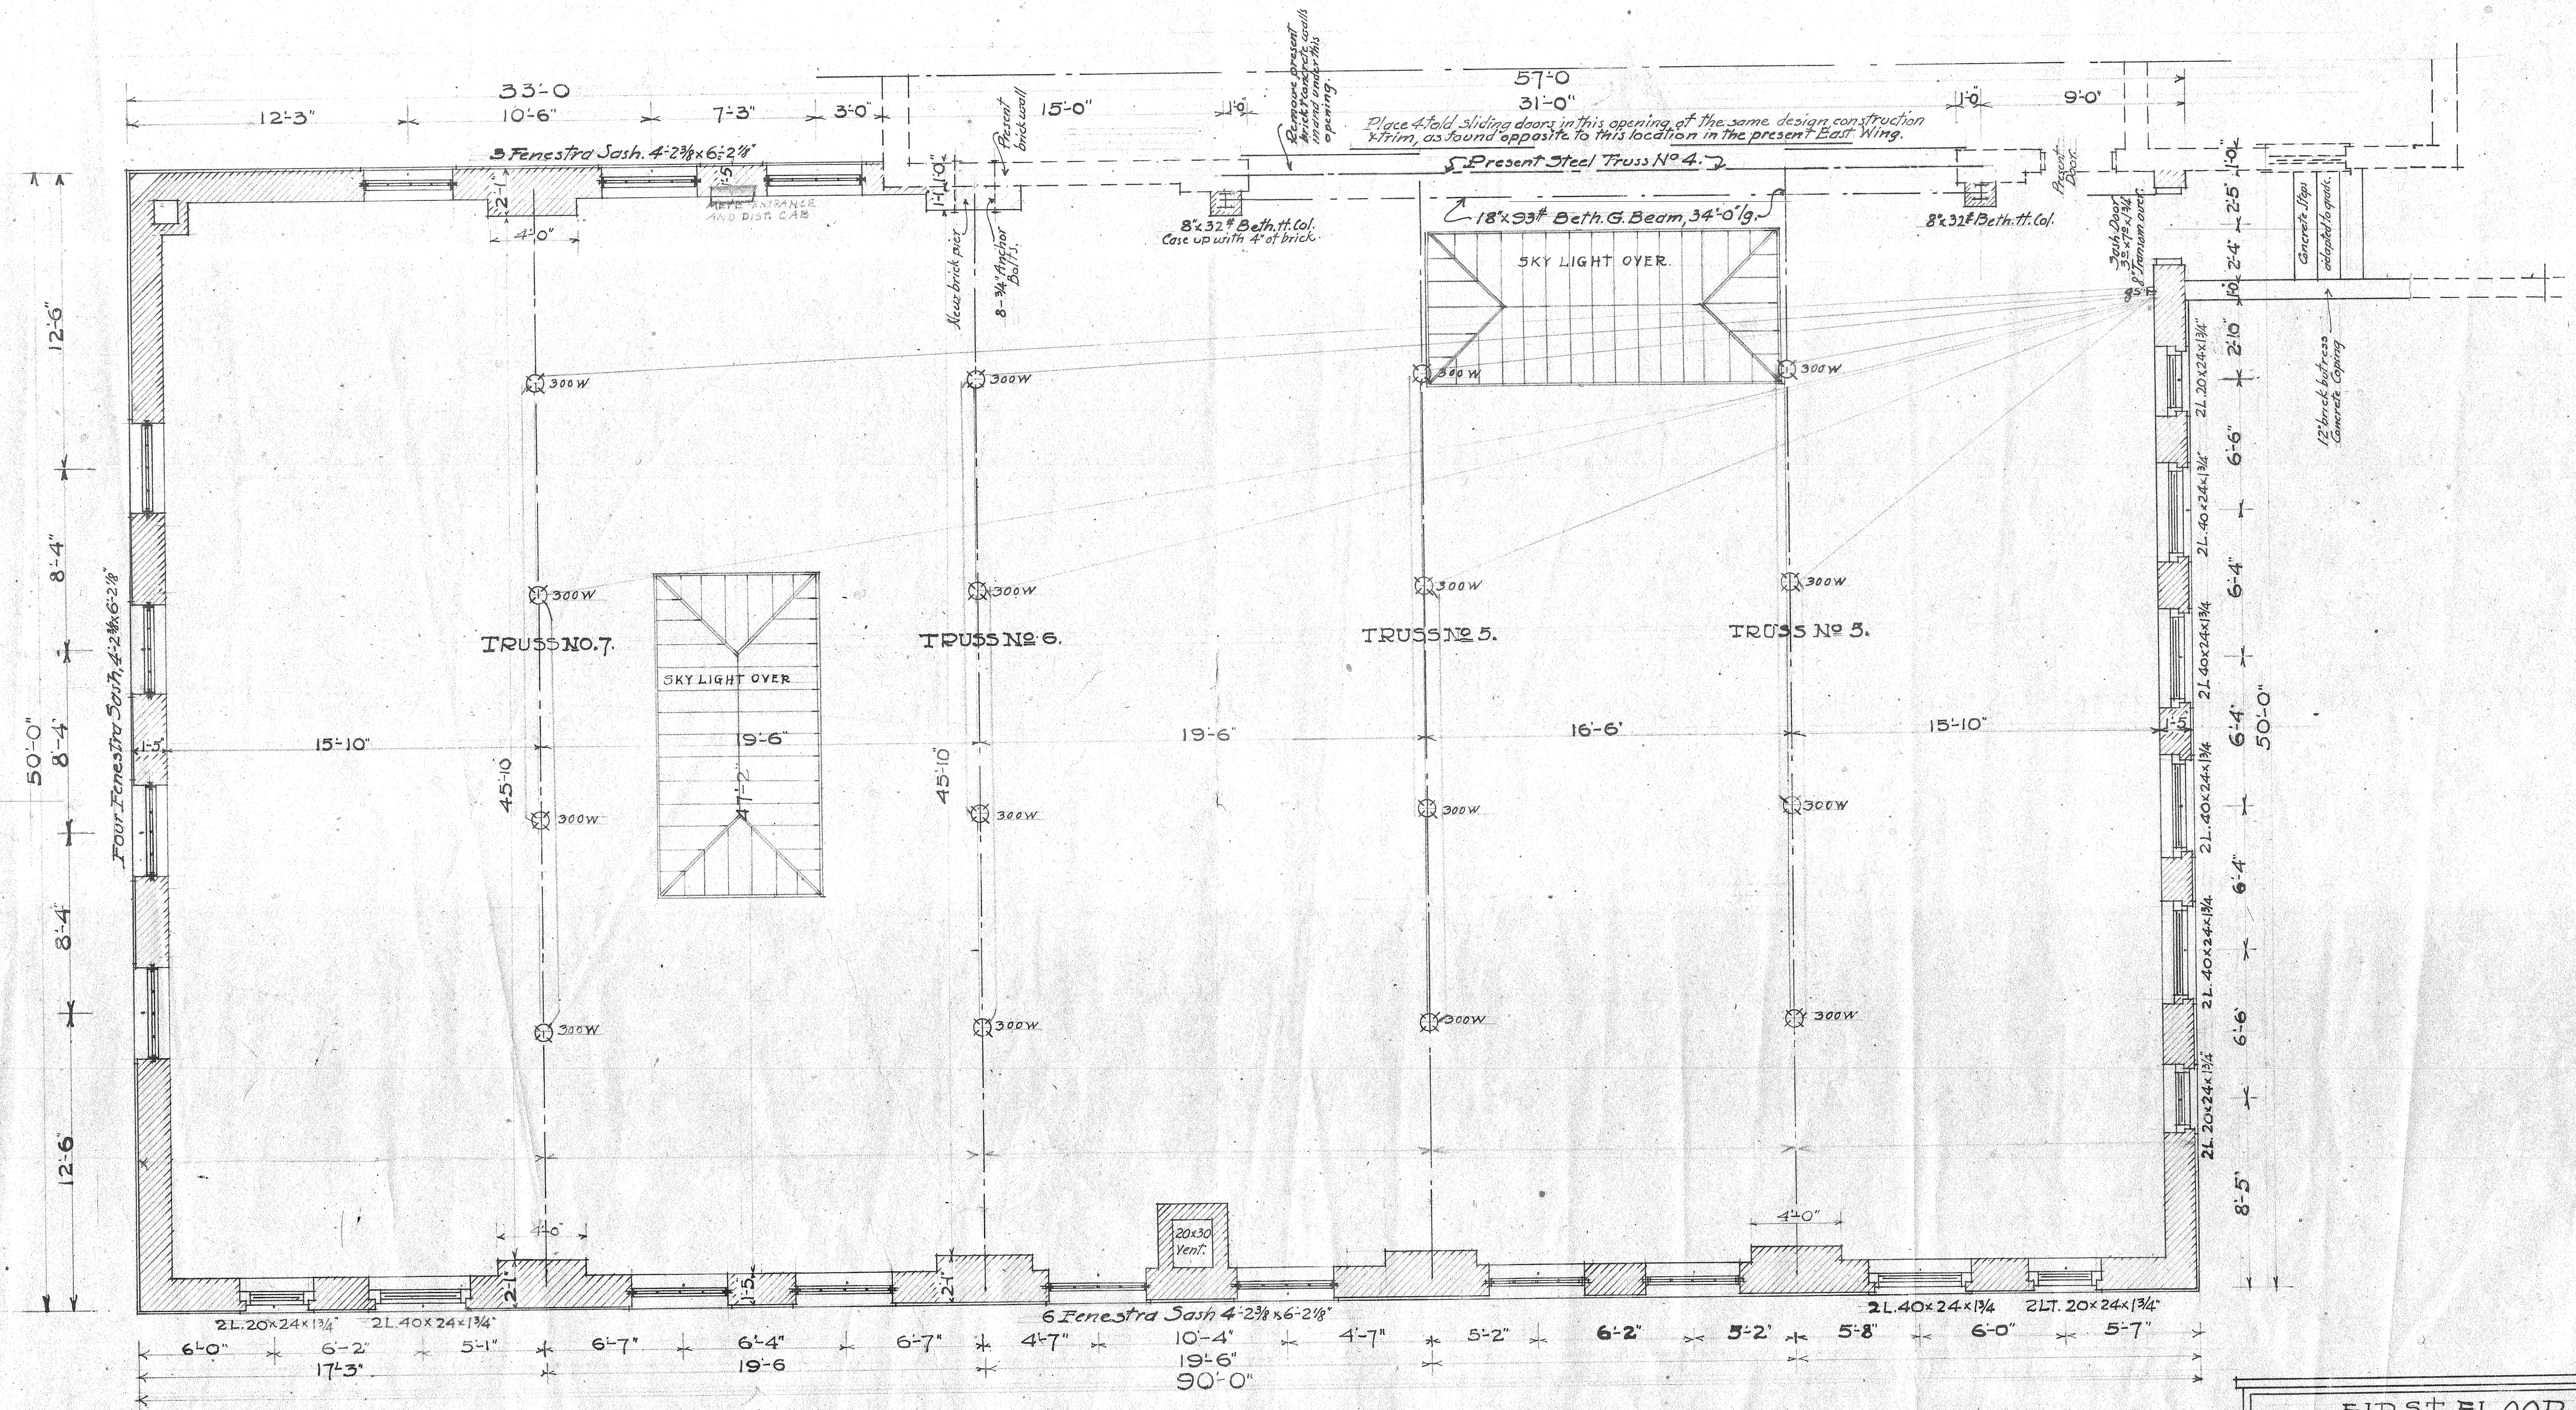

NOTE: As this is an addition to the present Central Bay of the Stock Judging Pavilion, the contractor himself, shall verify all measurements & dimensions of the building site, and adjust the work to the actual conditions existing there.

FIRST FLOOR PLAN.

FIRST FLOOR PLAN

SCALE 1/4" = 1'-0"	ADDITION TO THE STOCK JUDGING PAVILION AT THE STATE COLLEGE OF AGRICULTURE & MECHANIC ARTS. BROOKINGS, S.D.	SET SHEET 3
DATE 6/25.	JOSEPH SCHWARZ, ARCHT. SIOUX FALLS S.D. DAK.	