


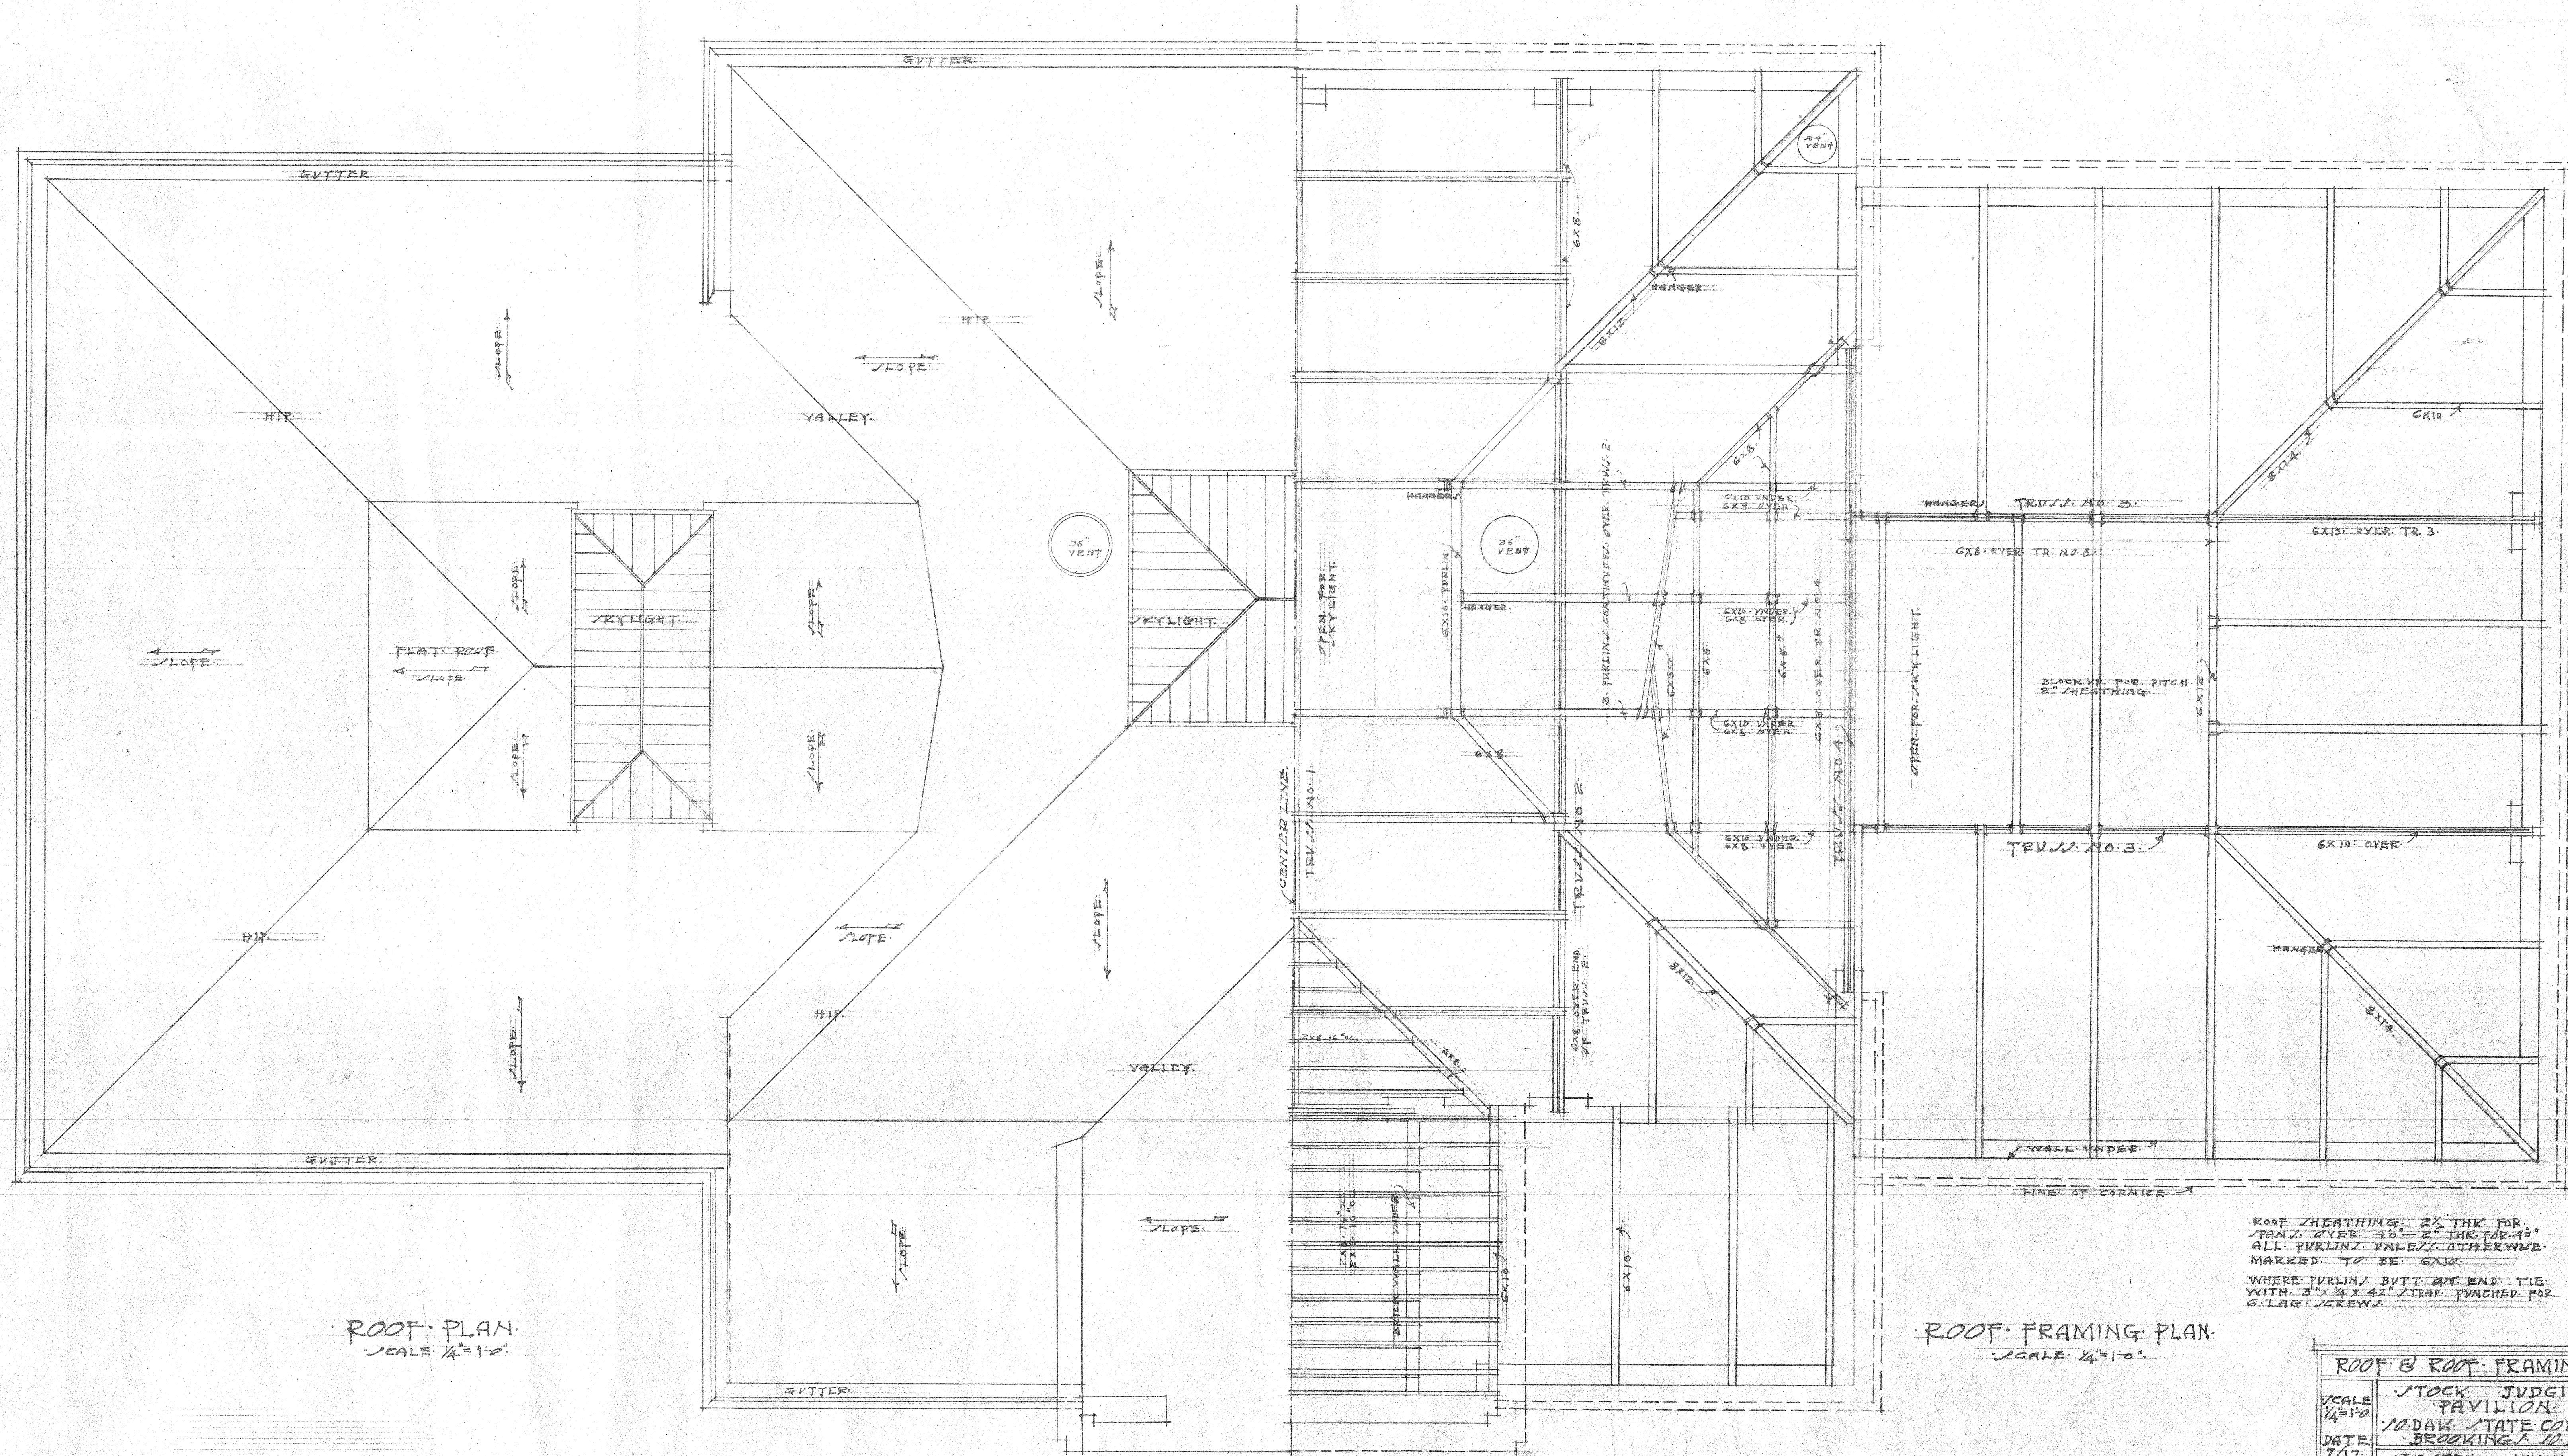

ROOF PLAN.
SCALE $\frac{1}{4}'' = 1'-0''$

ROOF FRAMING PLAN.
SCALE $\frac{1}{4}'' = 1'-0''$

ROOF SHEATHING, 2" THK. FOR
SPAN OVER 48" THK. FOR 48"
ALL PURLIN VALLEY OTHERWISE
MARKED TO BE 6x10
WHERE PURLIN BUTT AT END TIE
WITH 3" X 4" X 42" TRAP PUNCHED FOR
6 LAG SCREWS

ROOF & ROOF FRAMING PLAN		
SCALE $\frac{1}{4}'' = 1'-0''$	STOCK JUDGING PAVILION	SET 822
DATE 7/17	10 DAY STATE COLLEGE BROOKING 10 DAY	SHEET NO. 4
	JOSEPH SCHWARZ ARCHITECT	
	1100X FALL 10 DAY	