
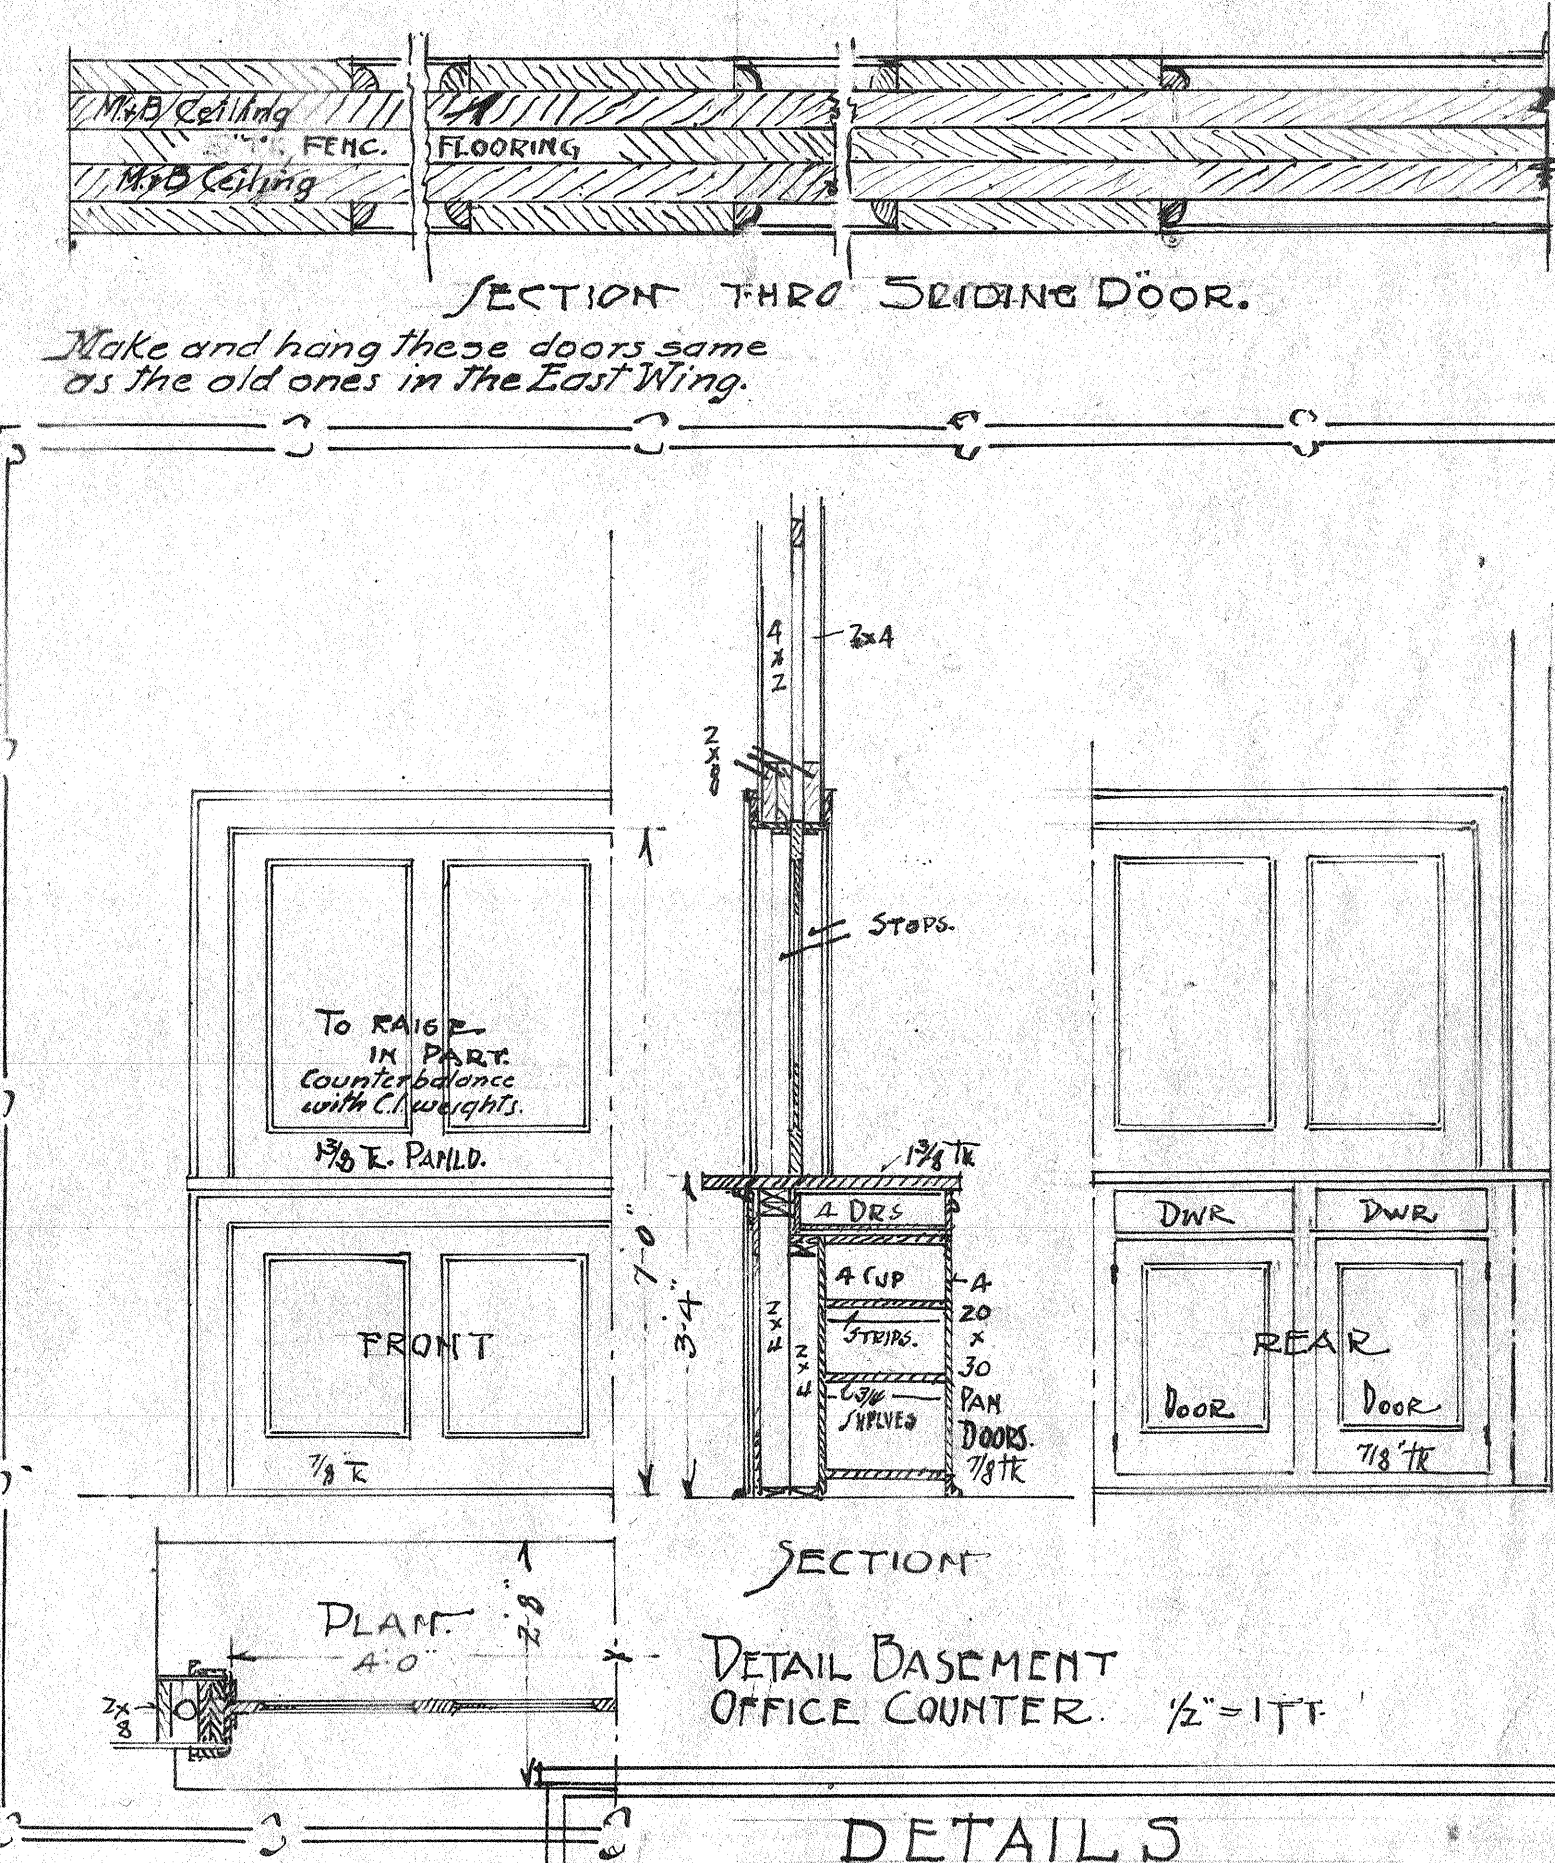
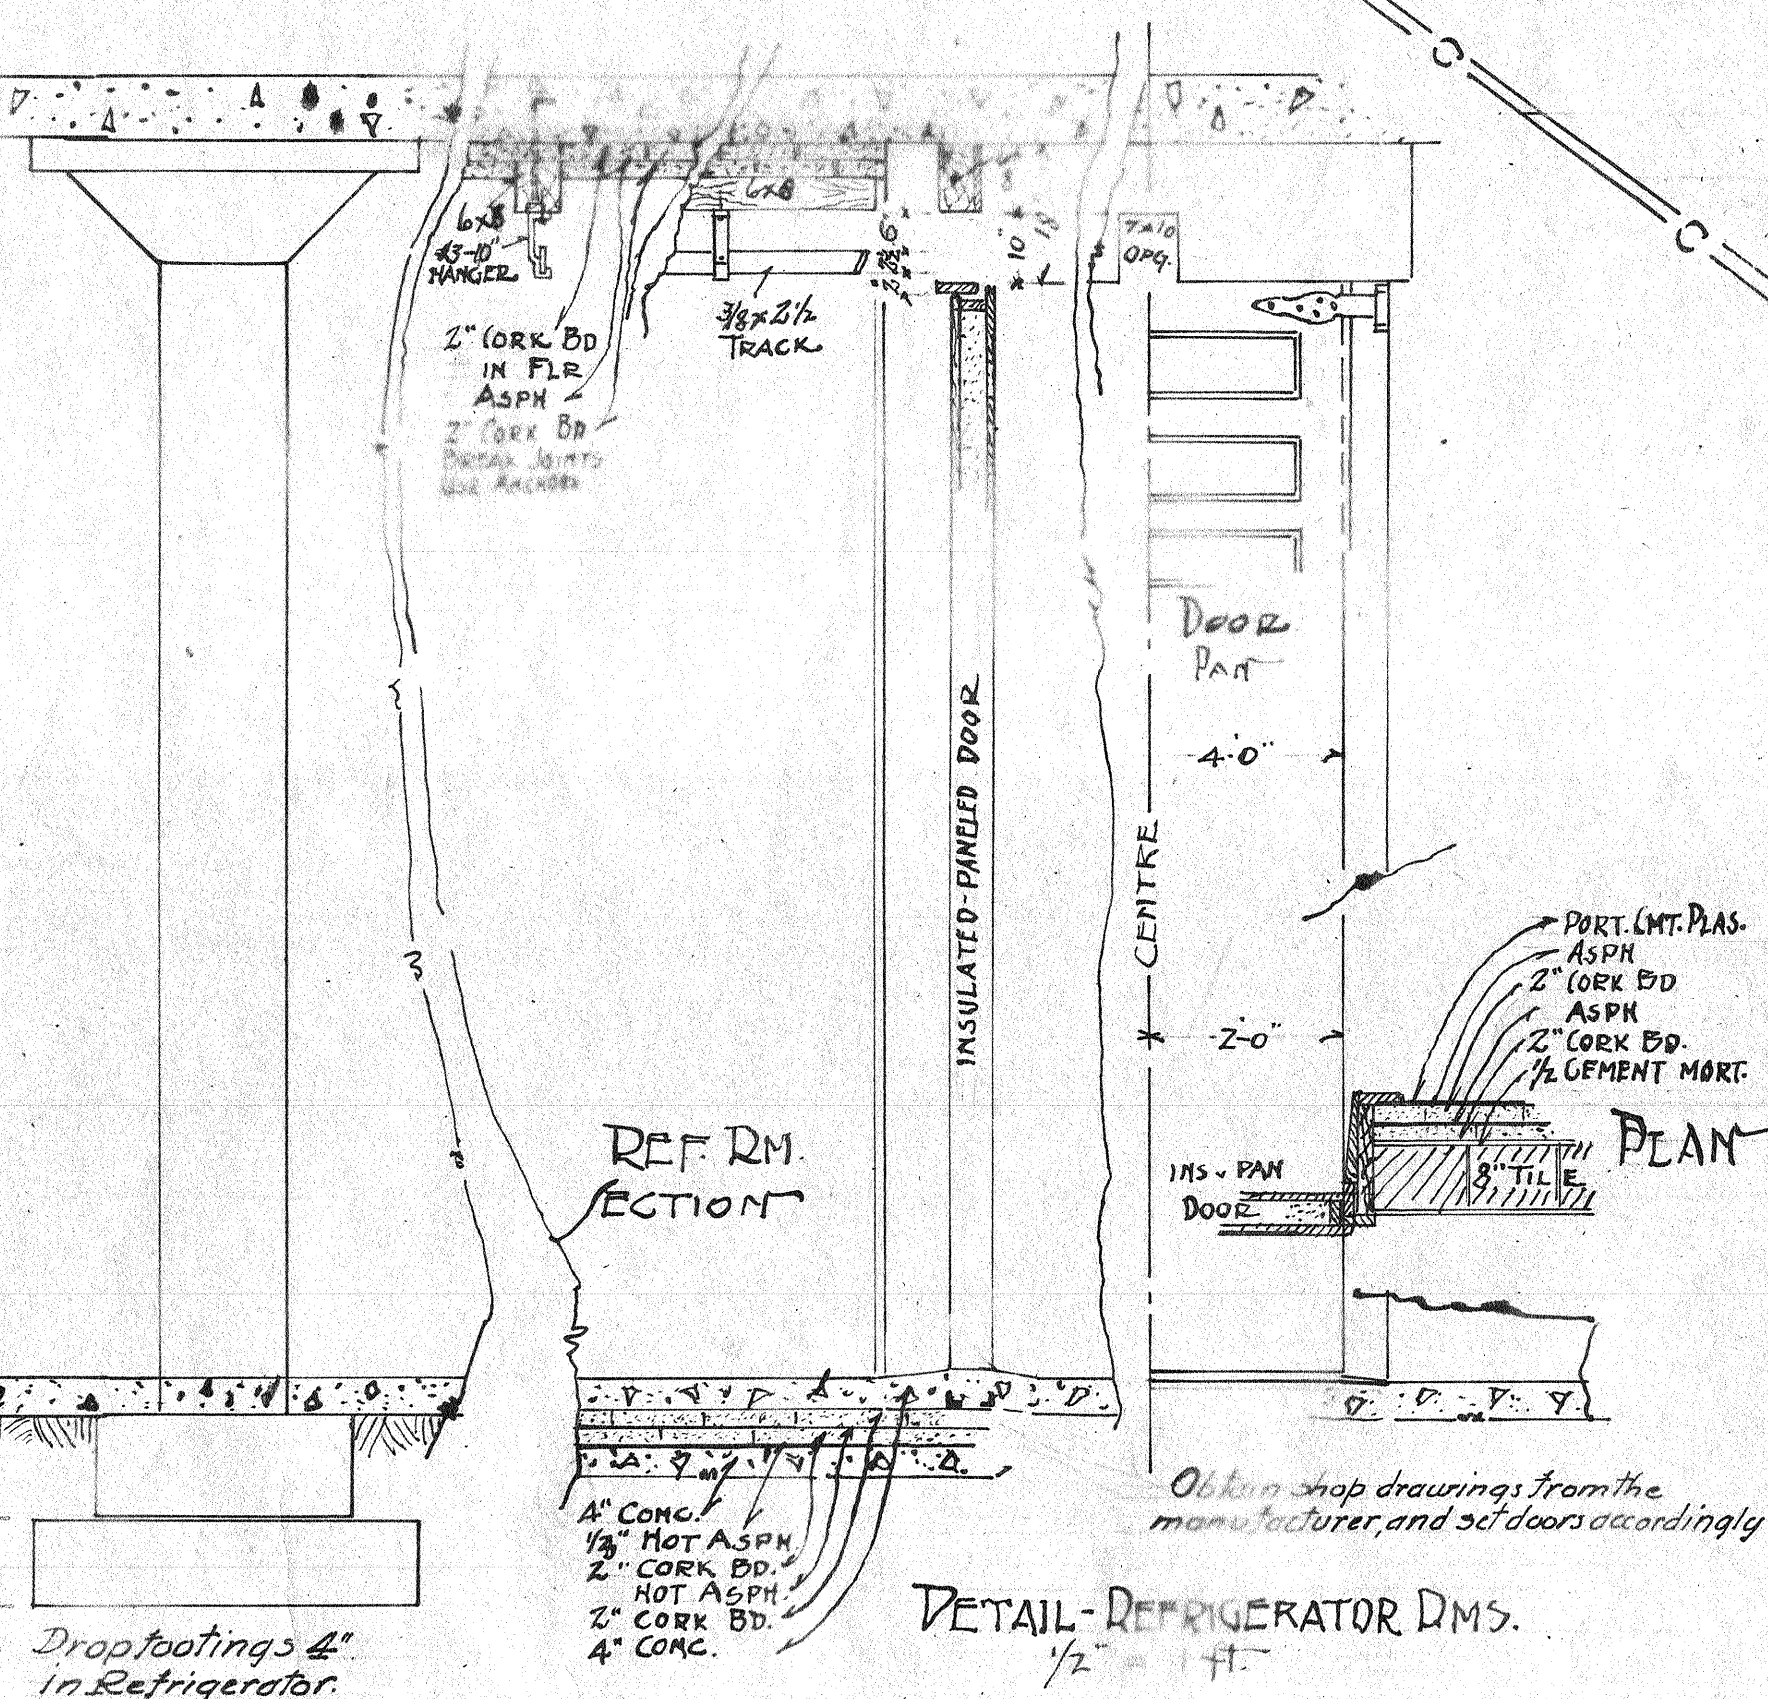


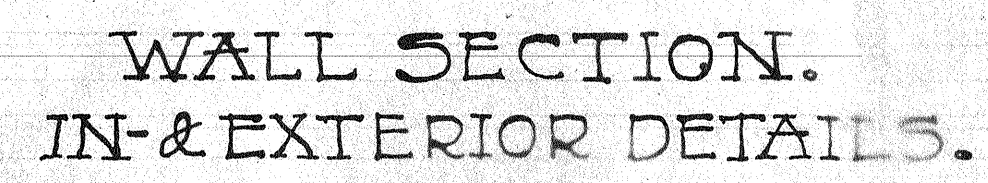

SCALE 1/4"=1'-0"	ADDITION ^{THE} STOCK JUDGING PAVILION ^{THE} AT STATE COLLEGE OF AGRICULTURE & MECHANIC ARTS BROOKINGS, S.D. DAK	SET SHEET 10
DATE 6/25	JOSEPH SCHWARZ, ARCHT. SIOUX FALLS S.D. DAK.	