
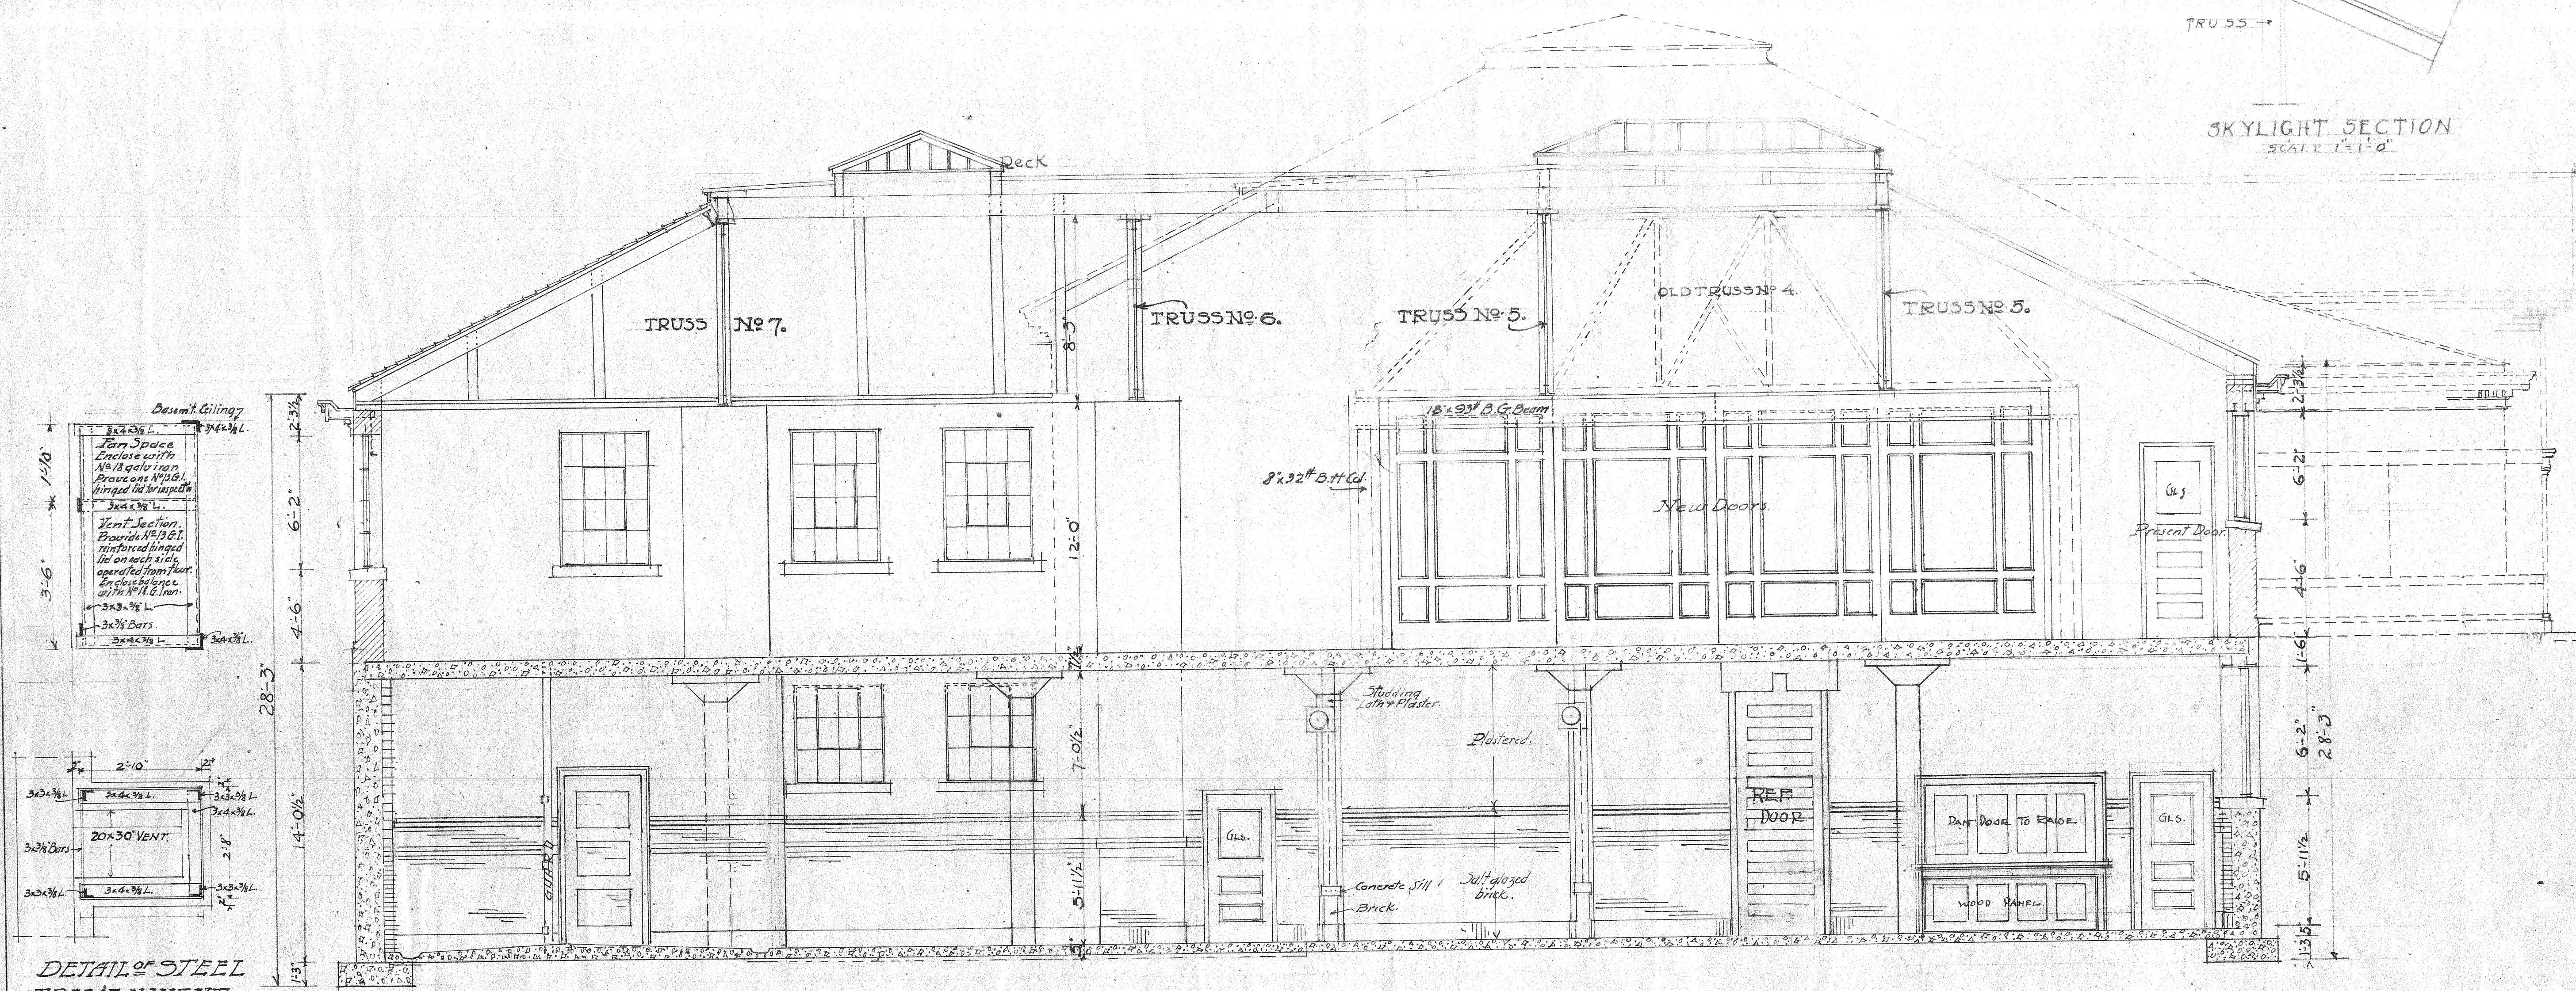


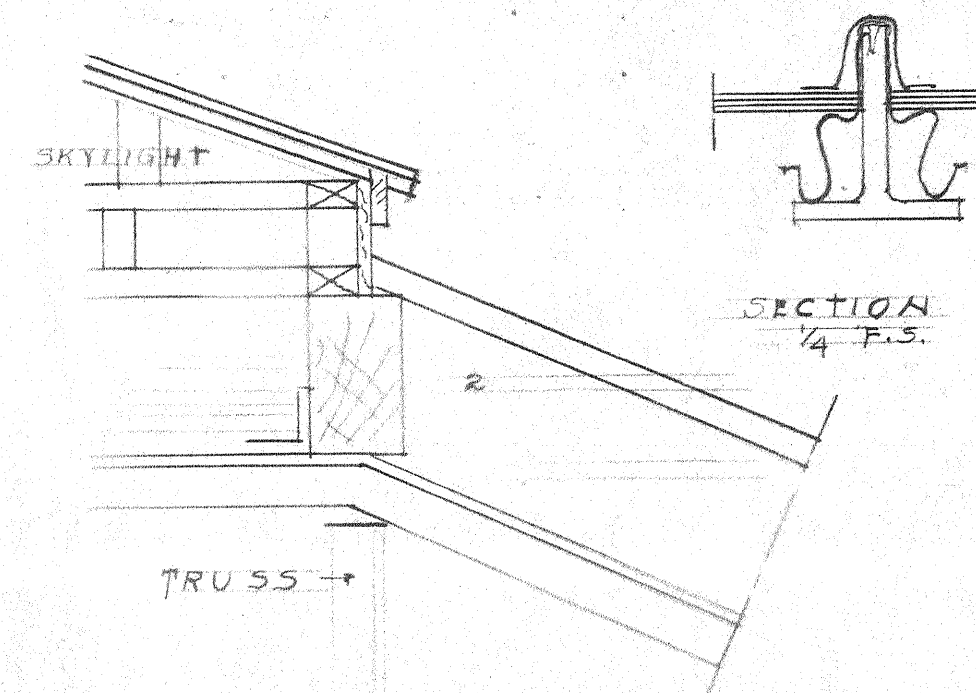

LONGITUDINAL SECTION.

LONGITUDINAL SECTION		
SCALE $\frac{1}{4}'' = 1' - 0''$	ADDITION ^{THE} STOCK JUDGING PAVILION _{AT THE} STATE COLLEGE OF AGRICULTURE & MECHANIC ARTS BROOKINGS, S.D. AK	SET
DATE 6/25	JOSEPH SCHWARZ, ARCHT. SIOUX FALLS, S.D. AK.	SHEET 8