
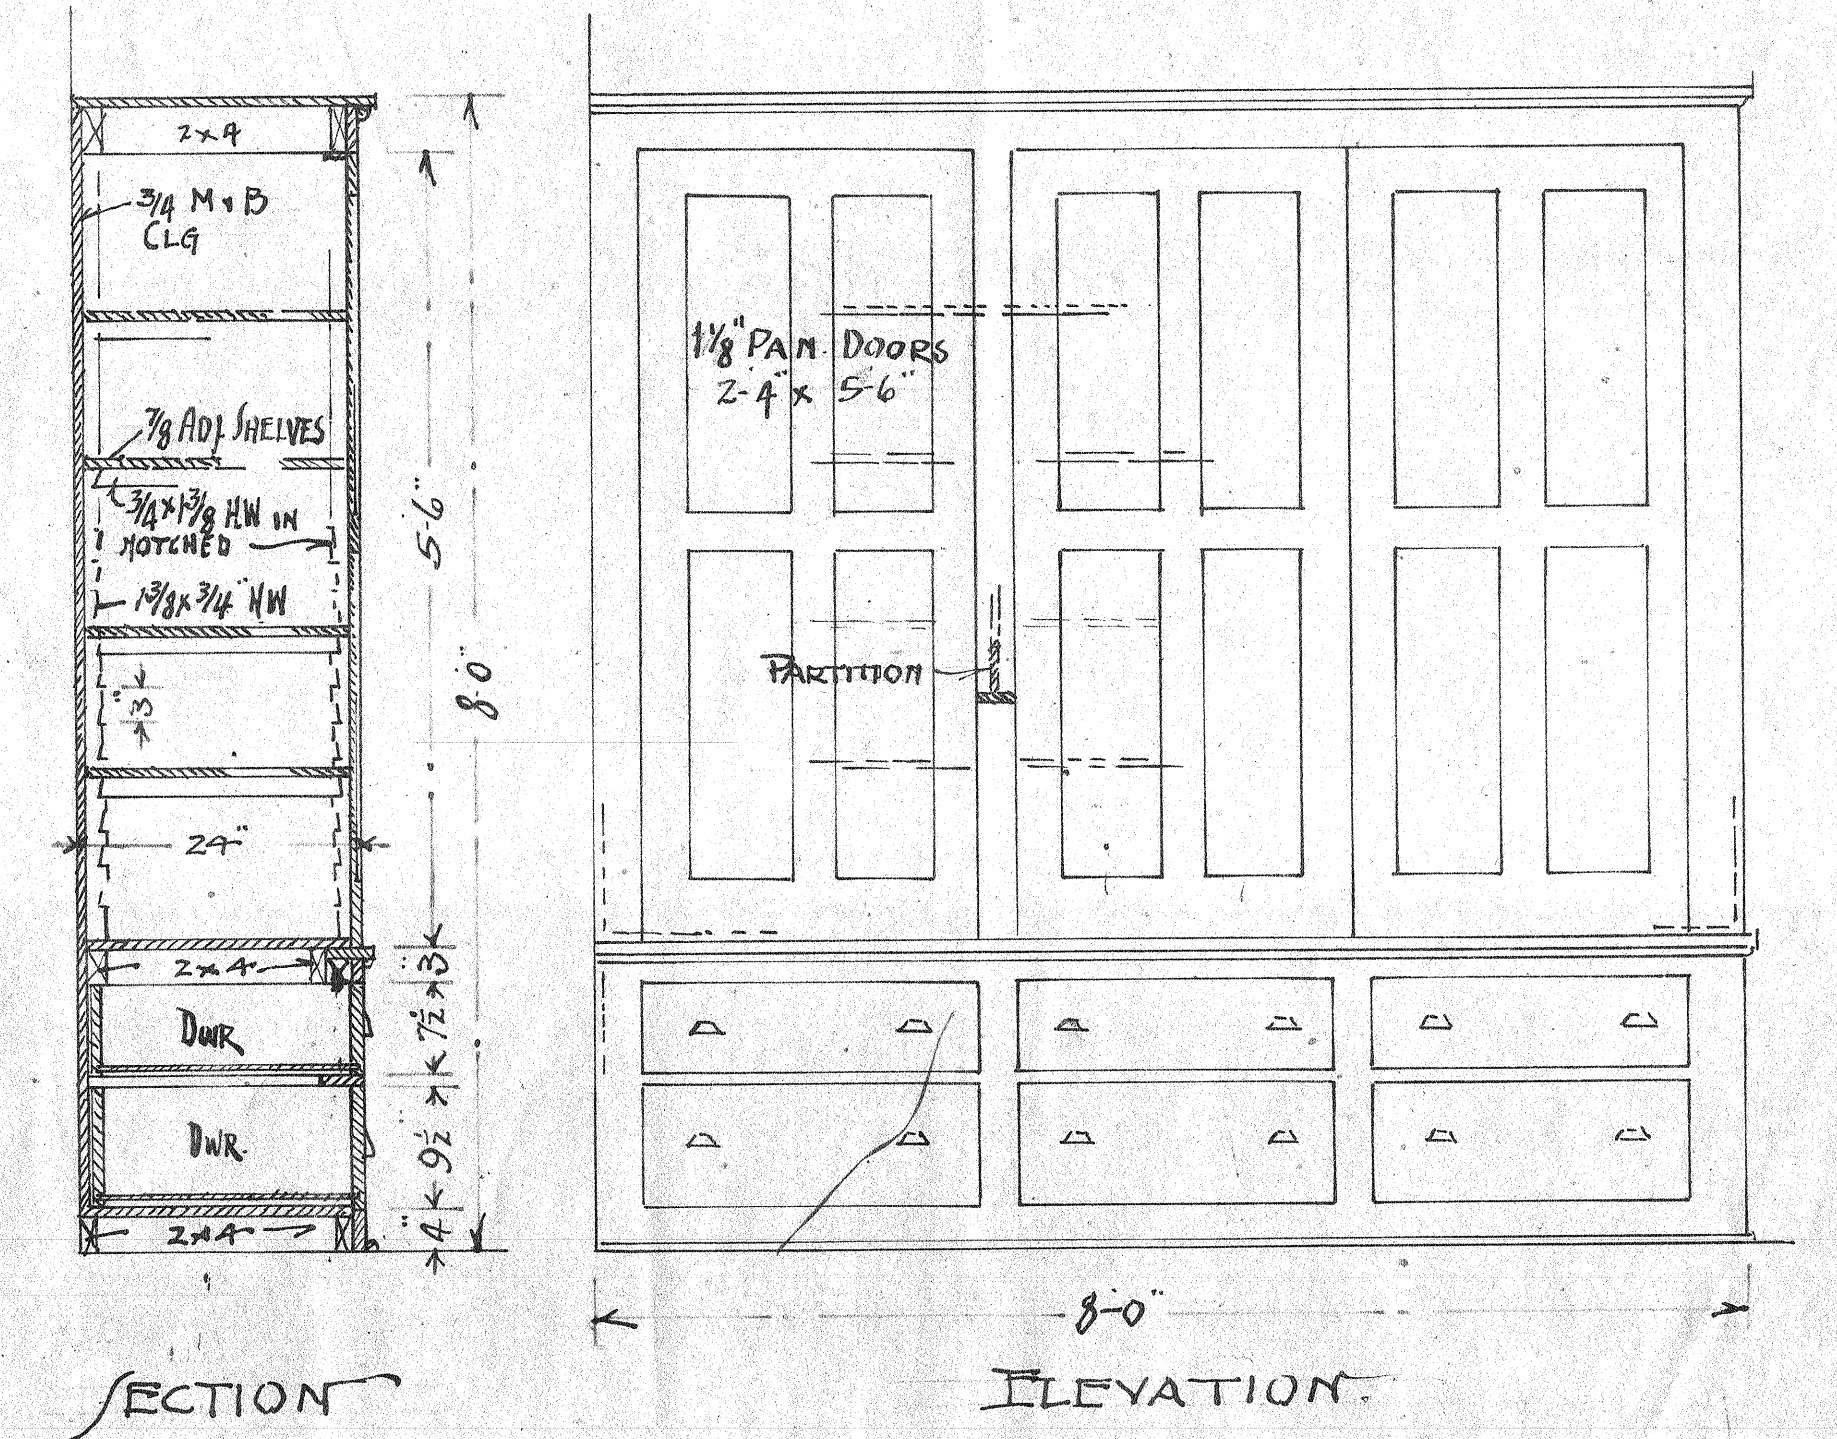
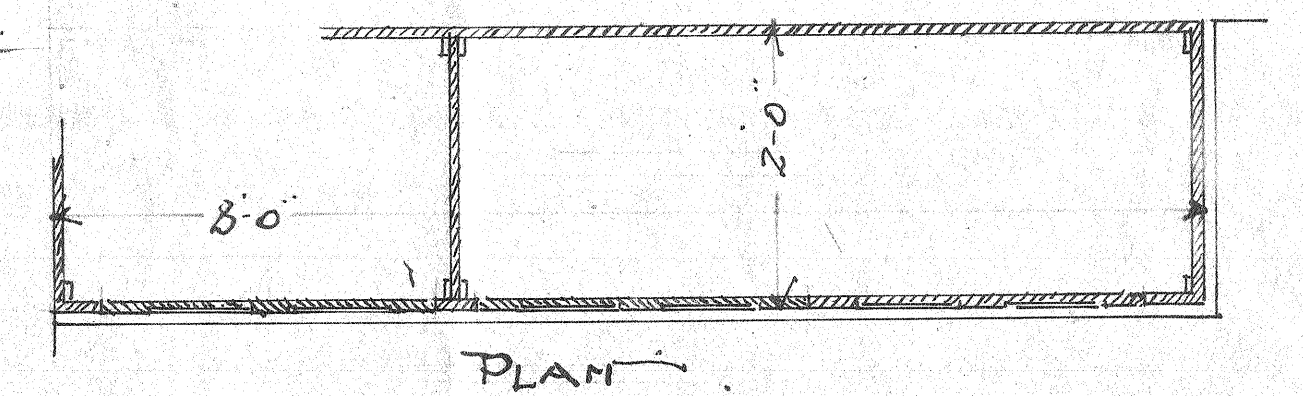
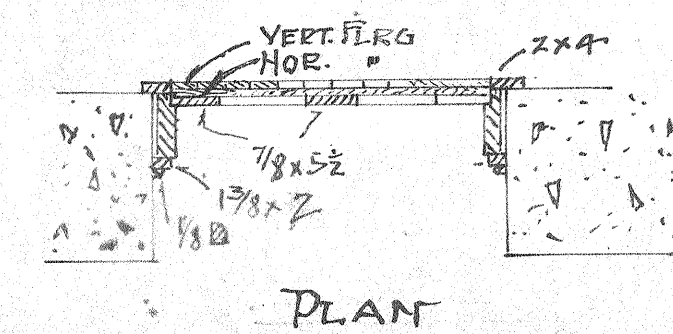
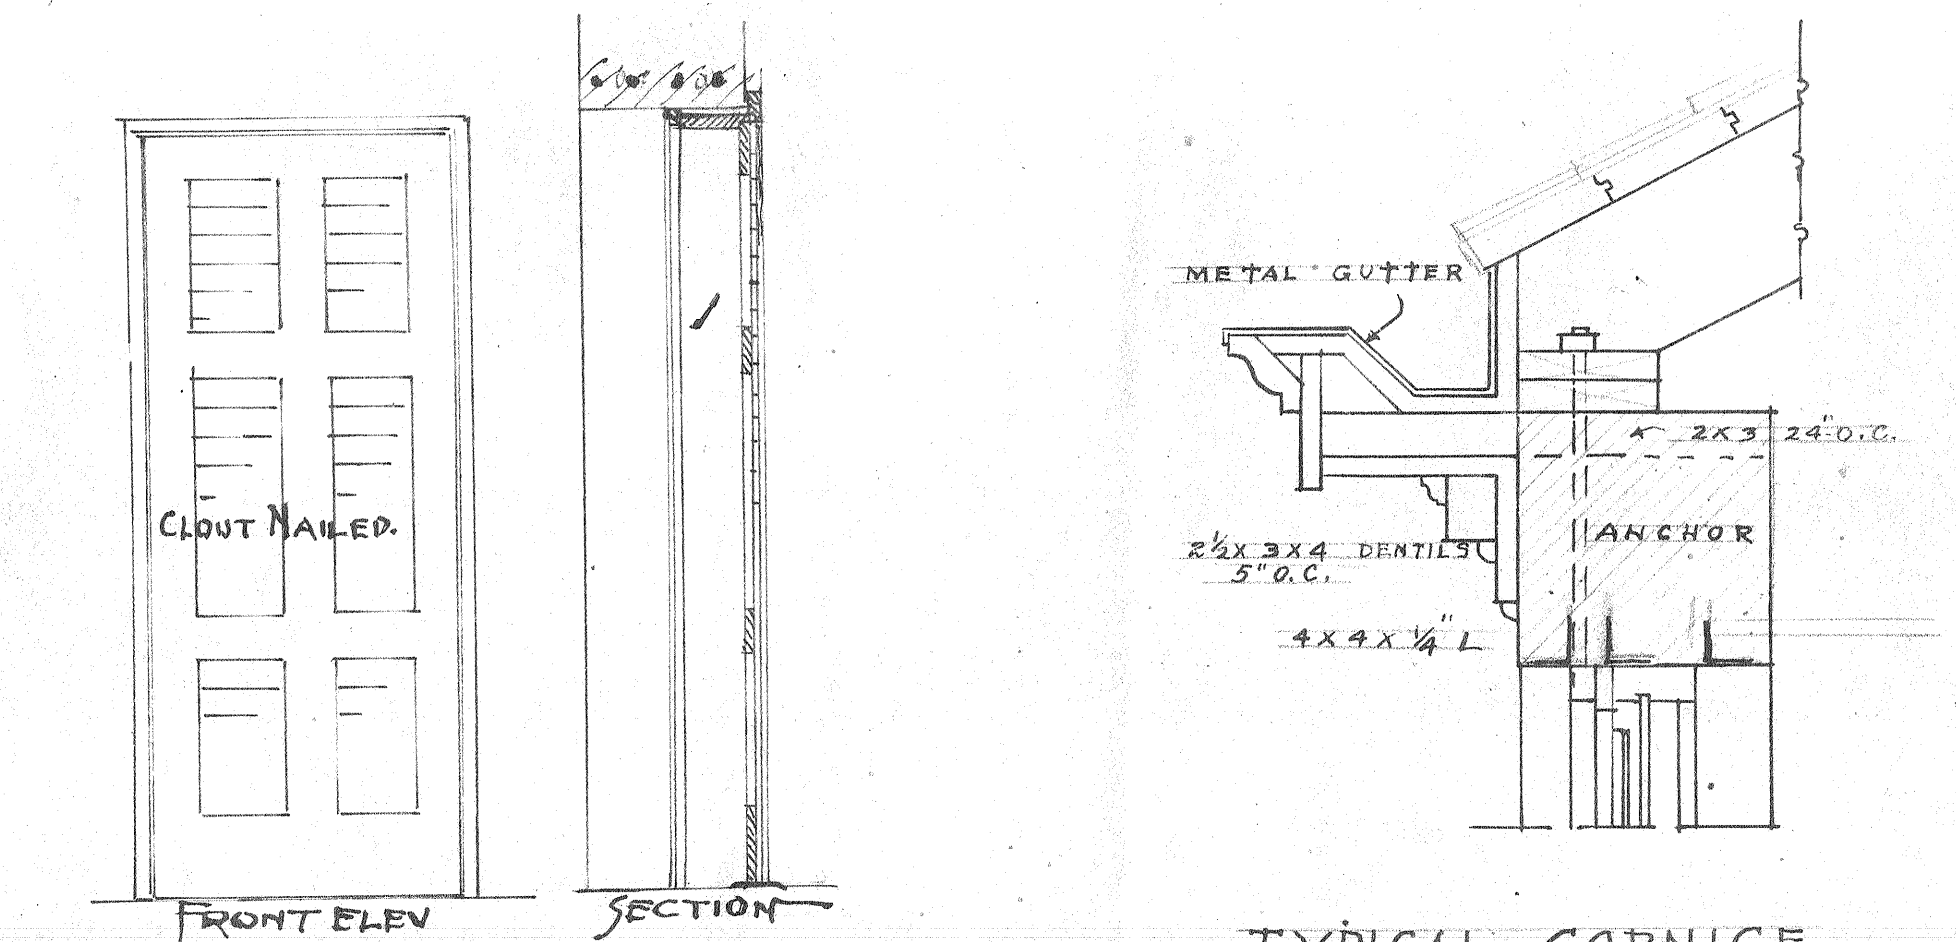


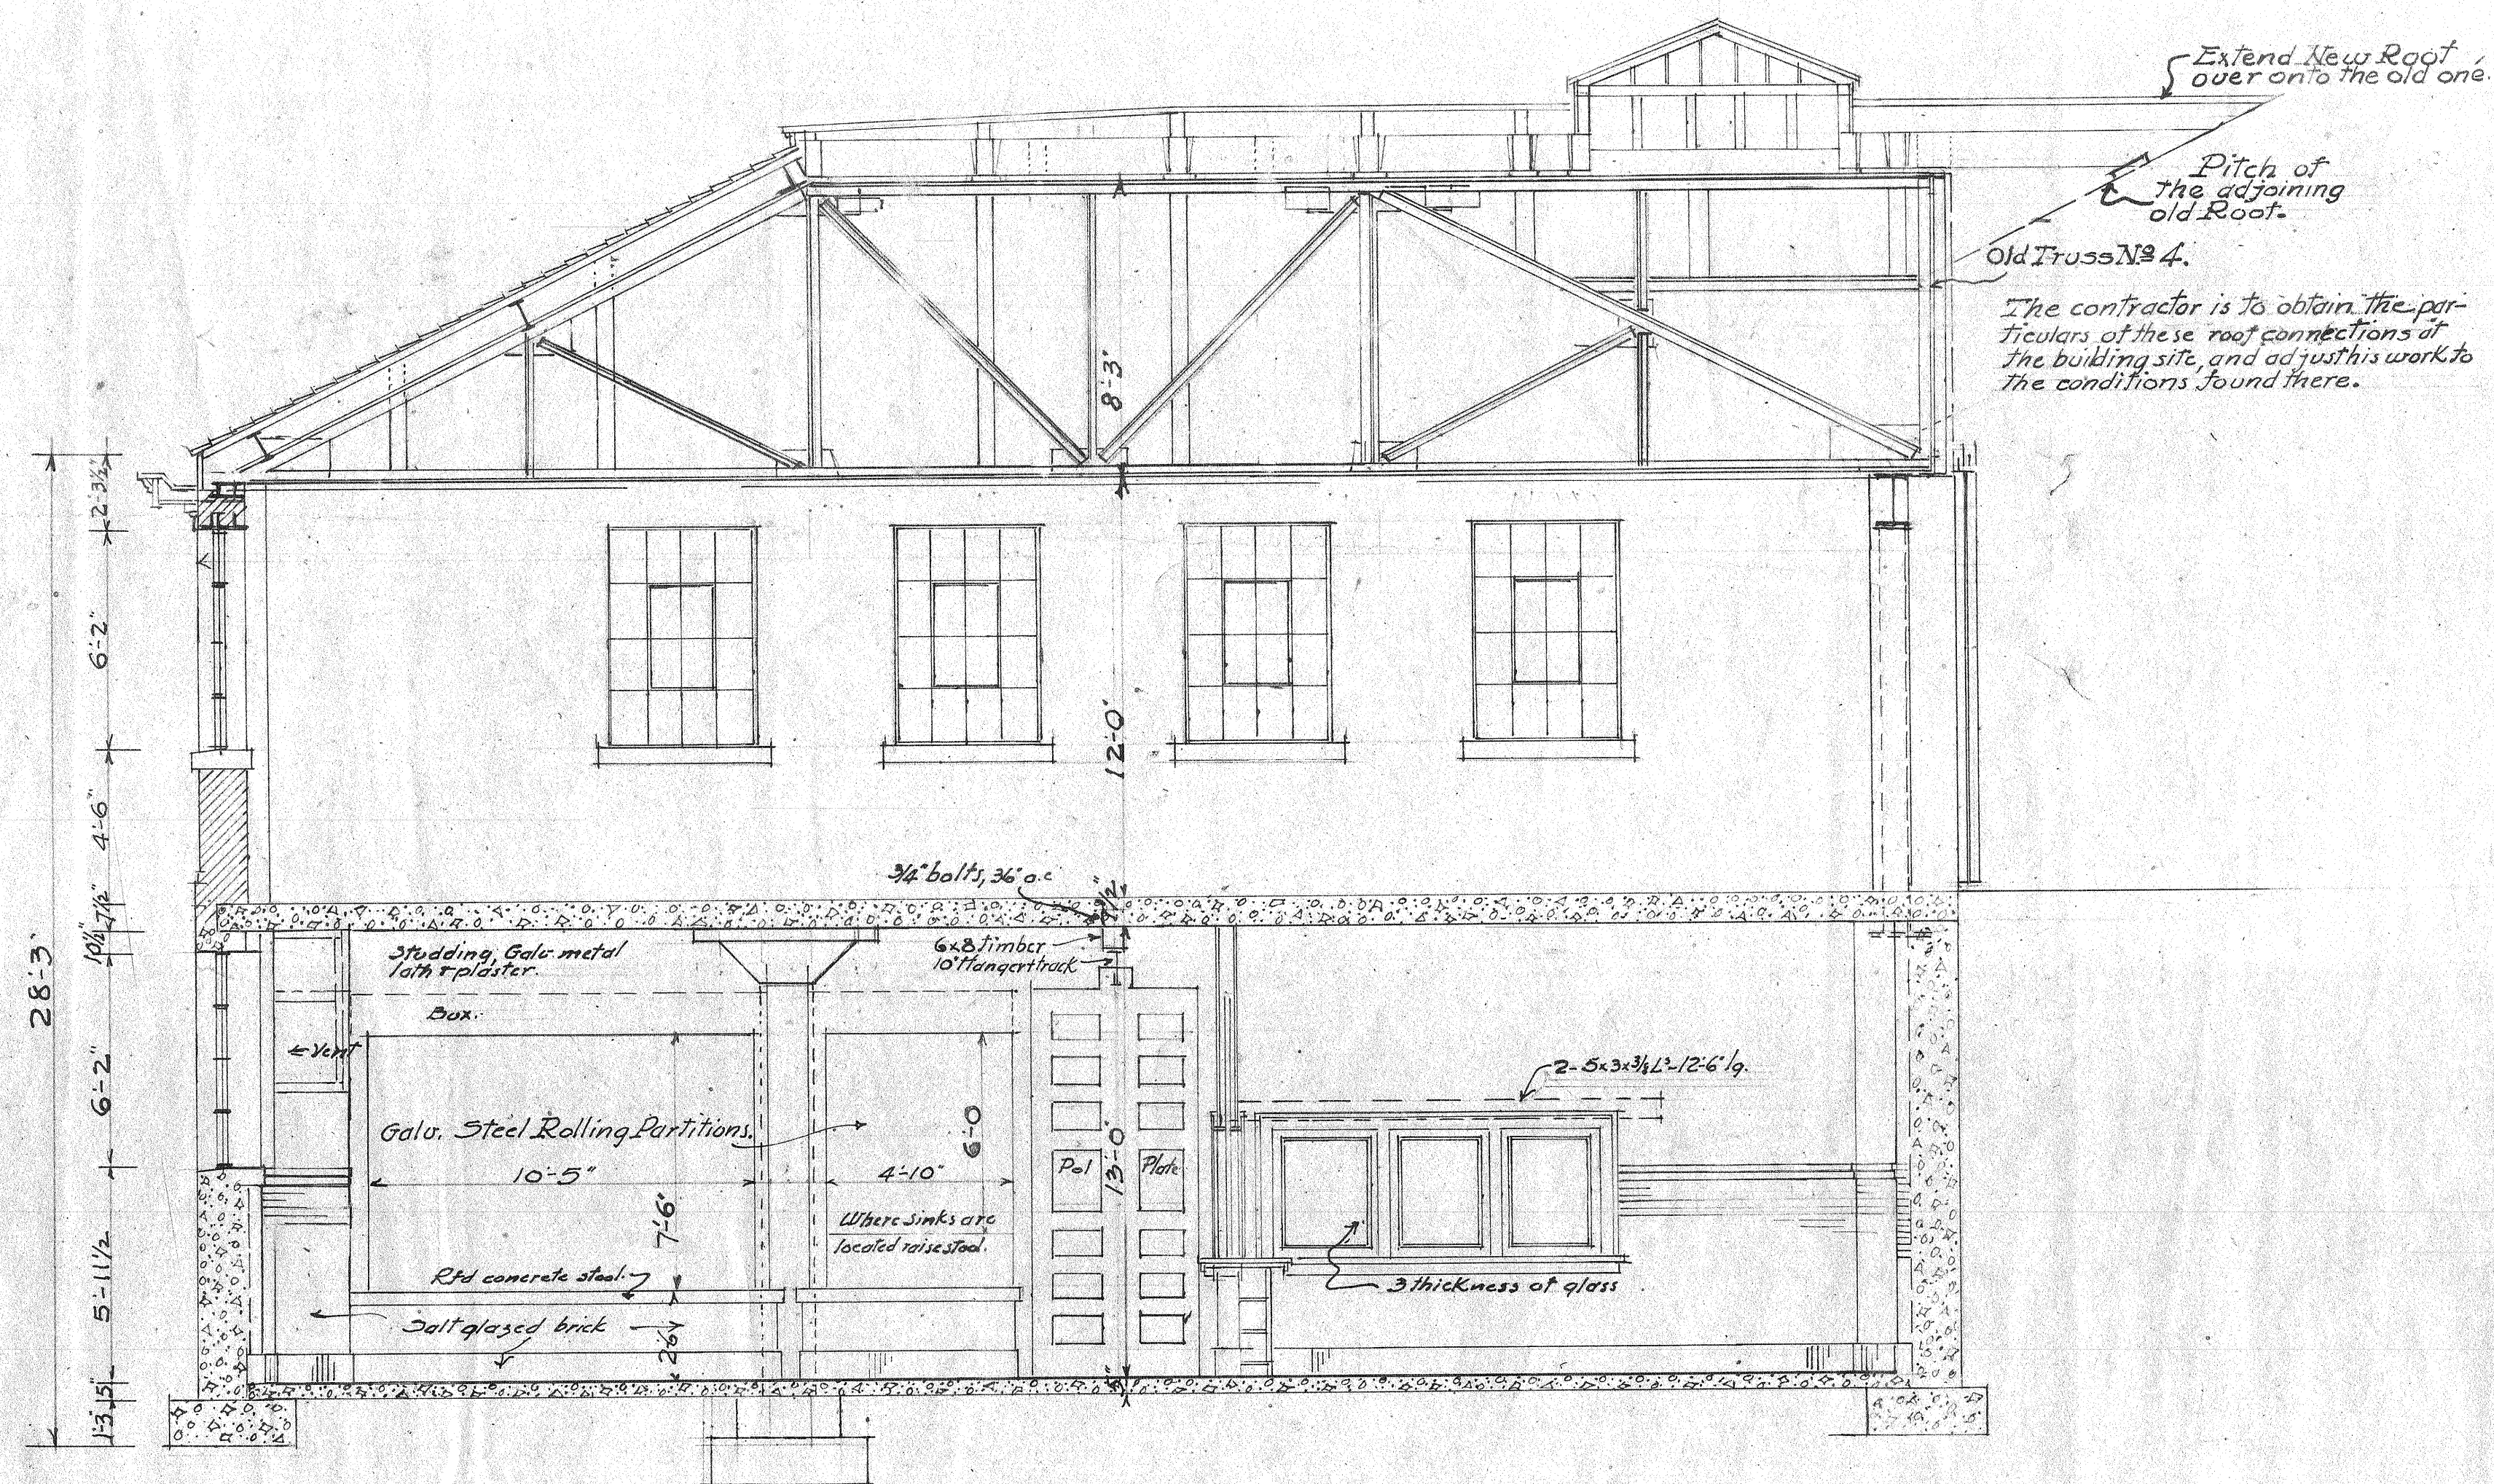

TRANSVERSE SECTION		
SCALE $\frac{1}{4}" = 1'-0"$ $\frac{3}{4}" = 7'-0"$	ADDITION ^{to} STOCK JUDGING PAVILION ^{AT THE} STATE COLLEGE OF AGRICULTURE & MECHANIC ARTS BROOKINGS, S.D. DAK	SET
DATE 6/25	JOSEPH SCHWARZ ARCHT SIOUX FALLS S.D. DAK	SHEET 7