
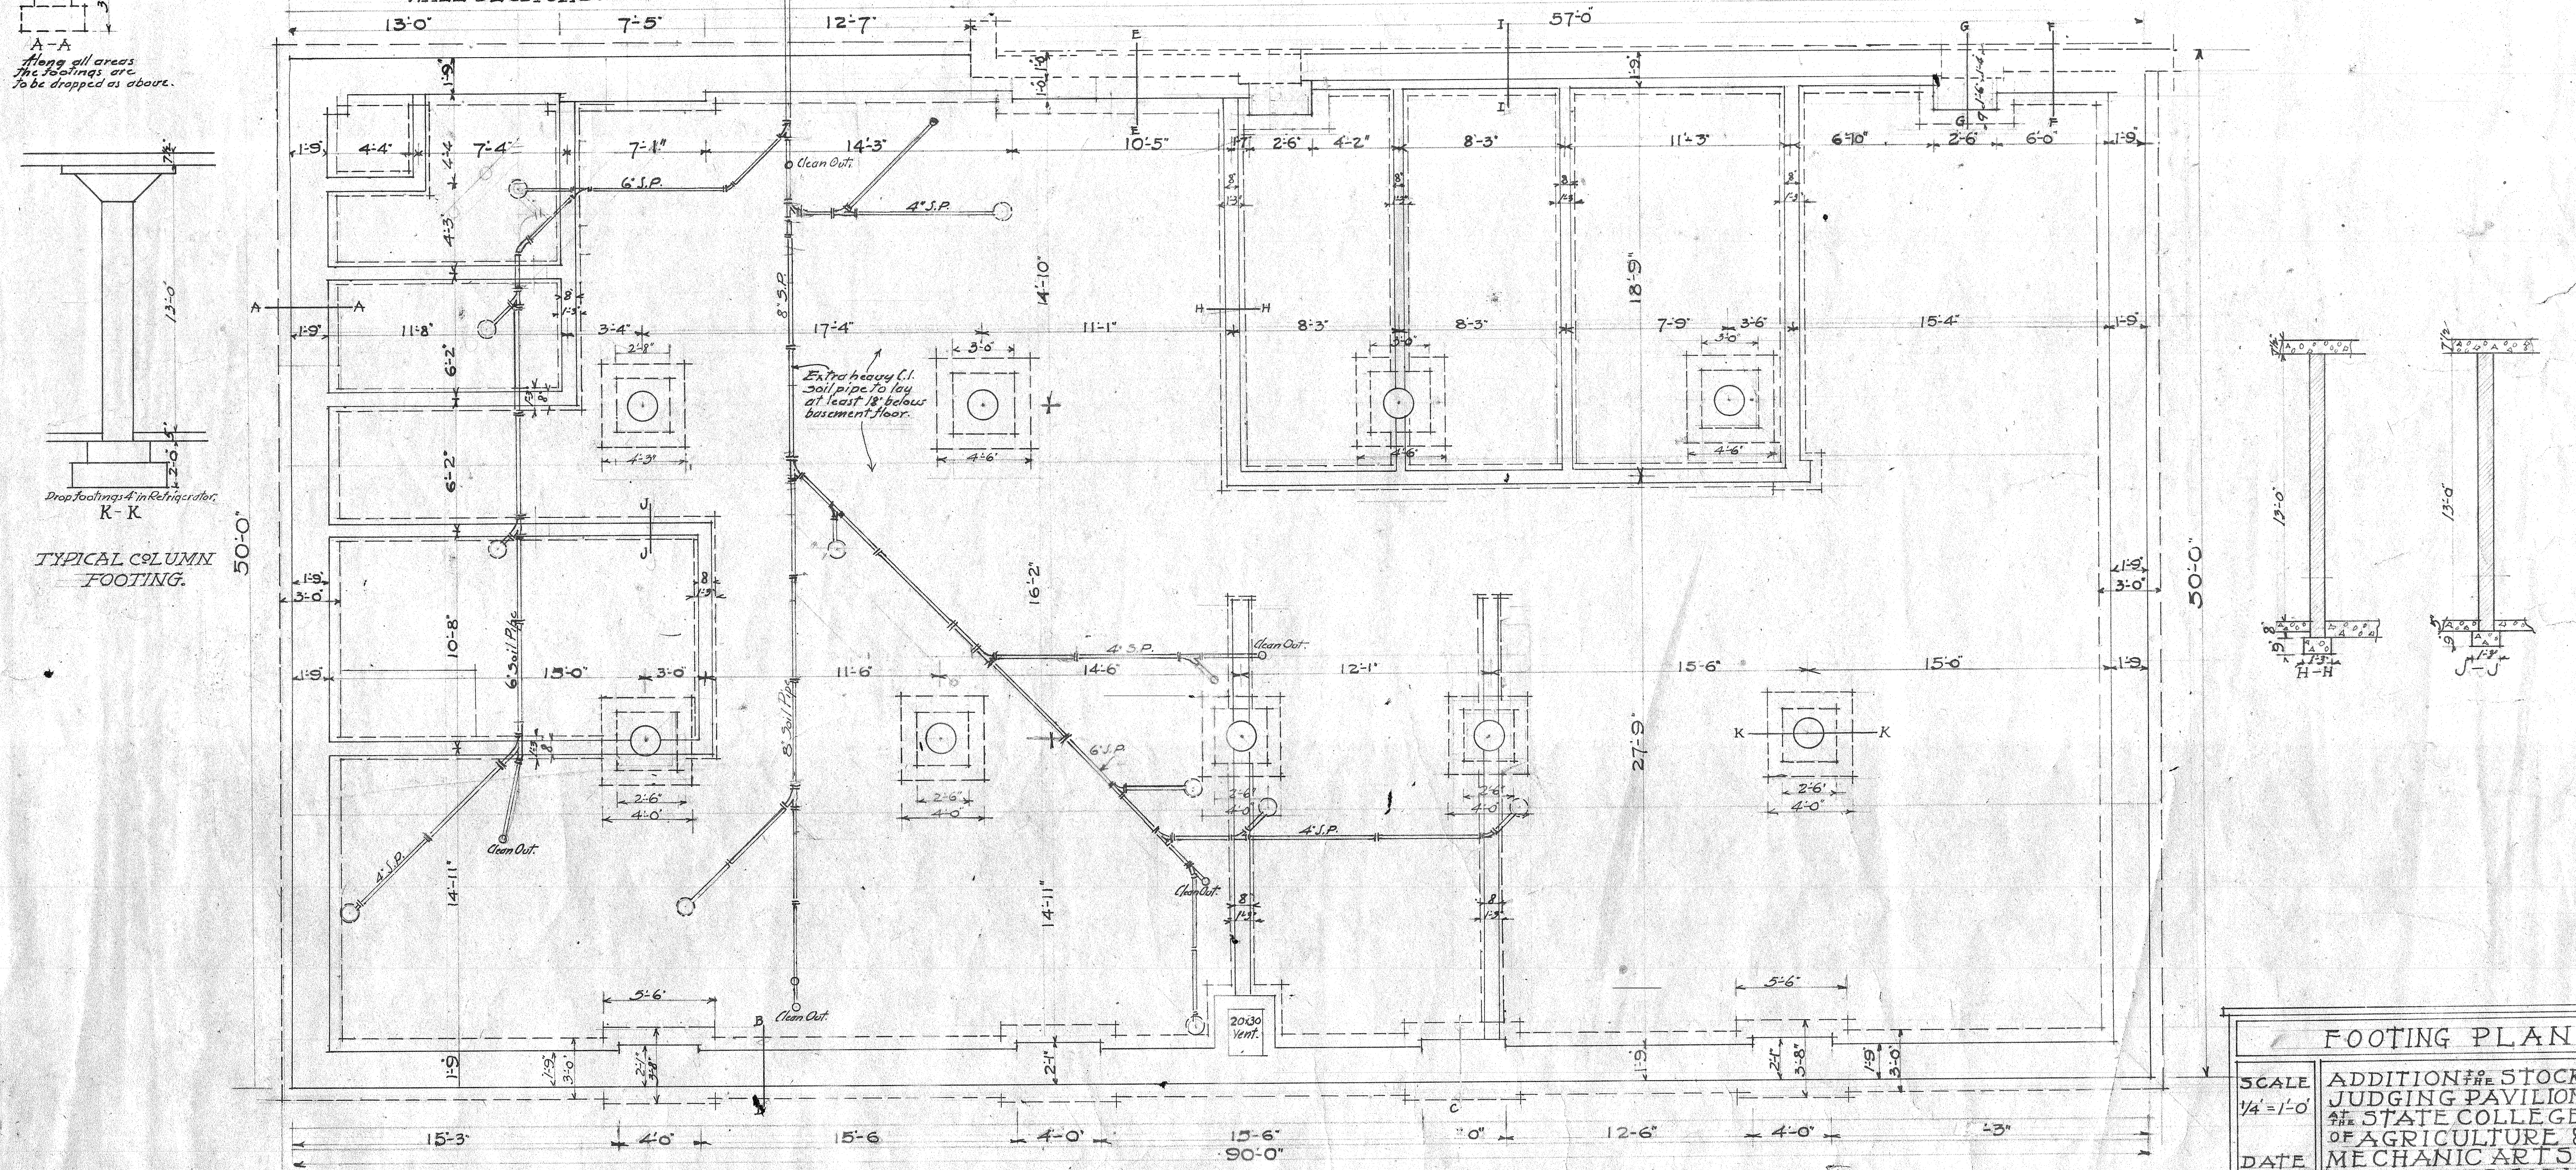


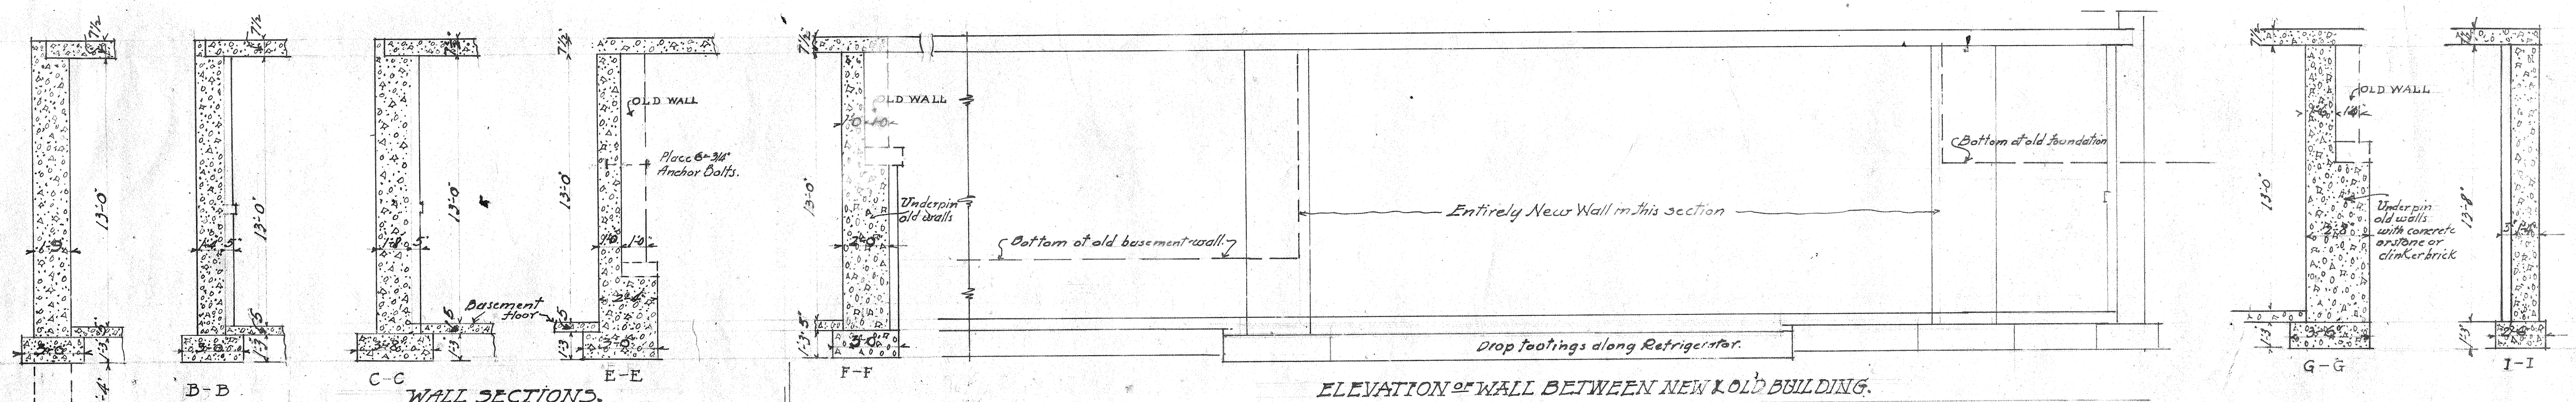

FOOTING PLAN		
SCALE 1/4" = 1'-0"	ADDITIONAL STOCK JUDGING PAVILION AT THE STATE COLLEGE OF AGRICULTURE & MECHANIC ARTS BROOKINGS, S.D.	SET
DATE 6/23	JOSEPH SCHWARZ ARCHT SIOUX FALLS S.D.	SHEET 1