




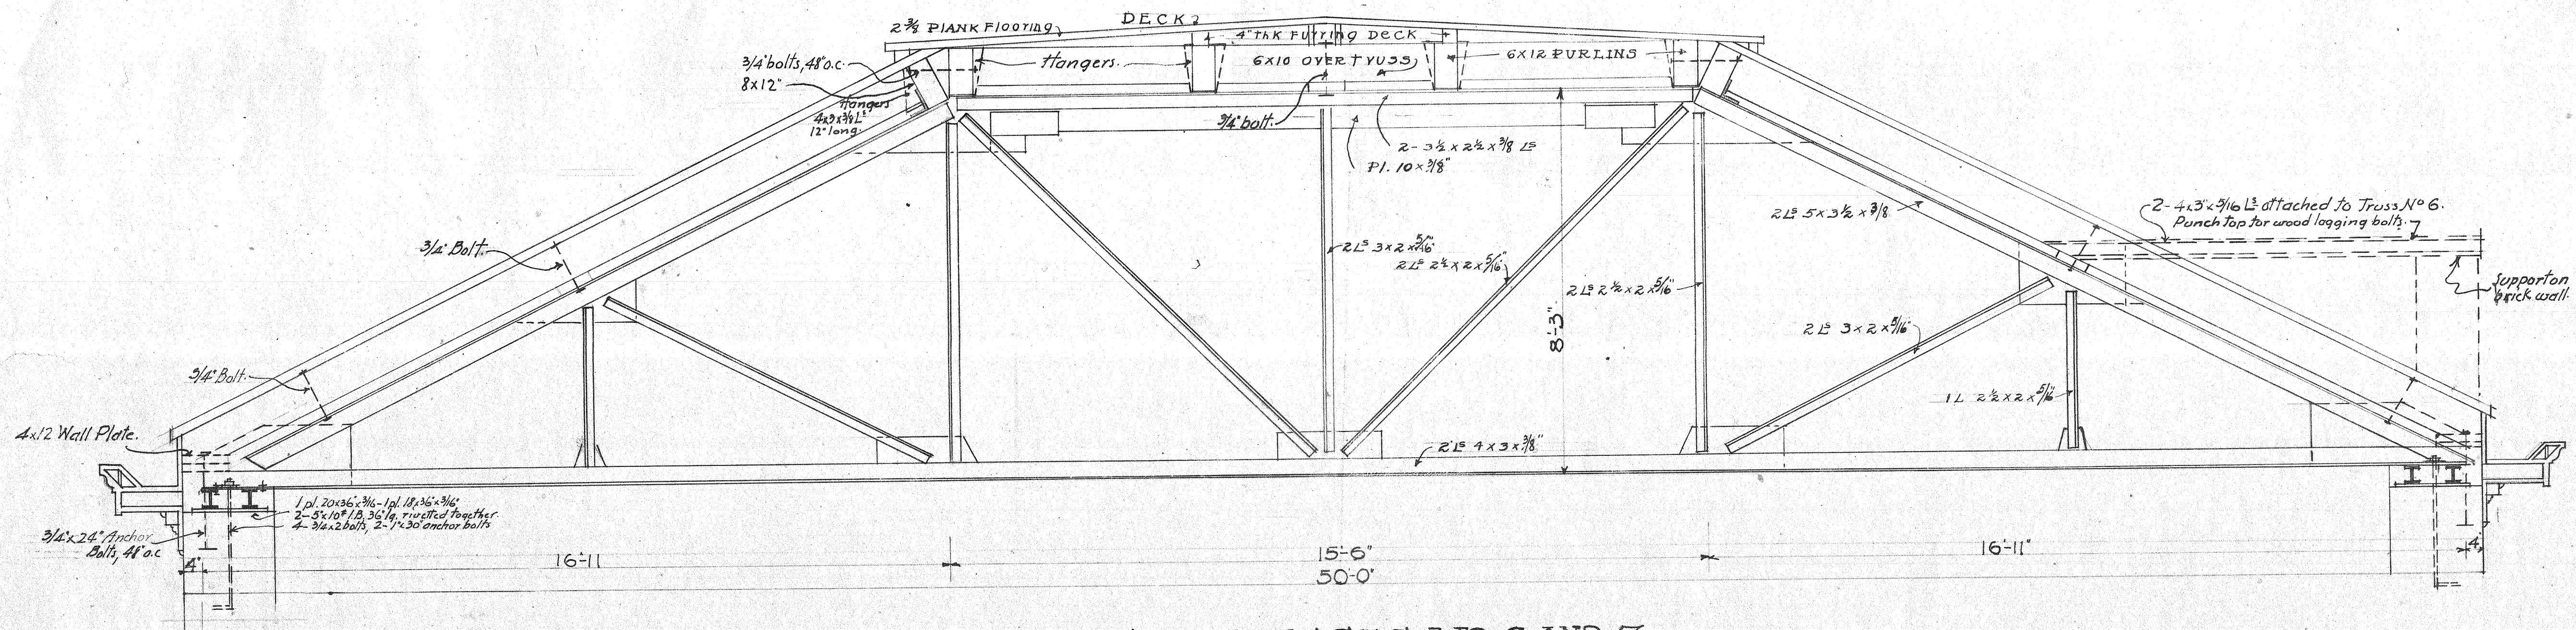

DETAILS OF TRUSSES NO 6 AND 7.

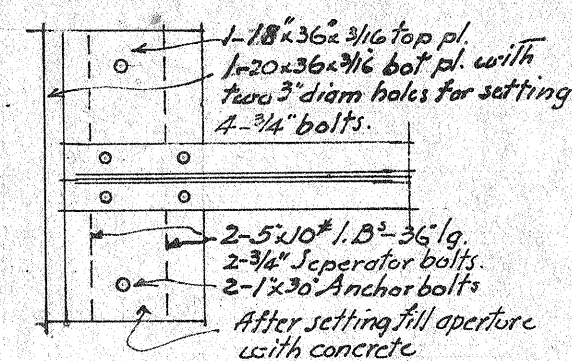

DETAIL OF BED PLATE.

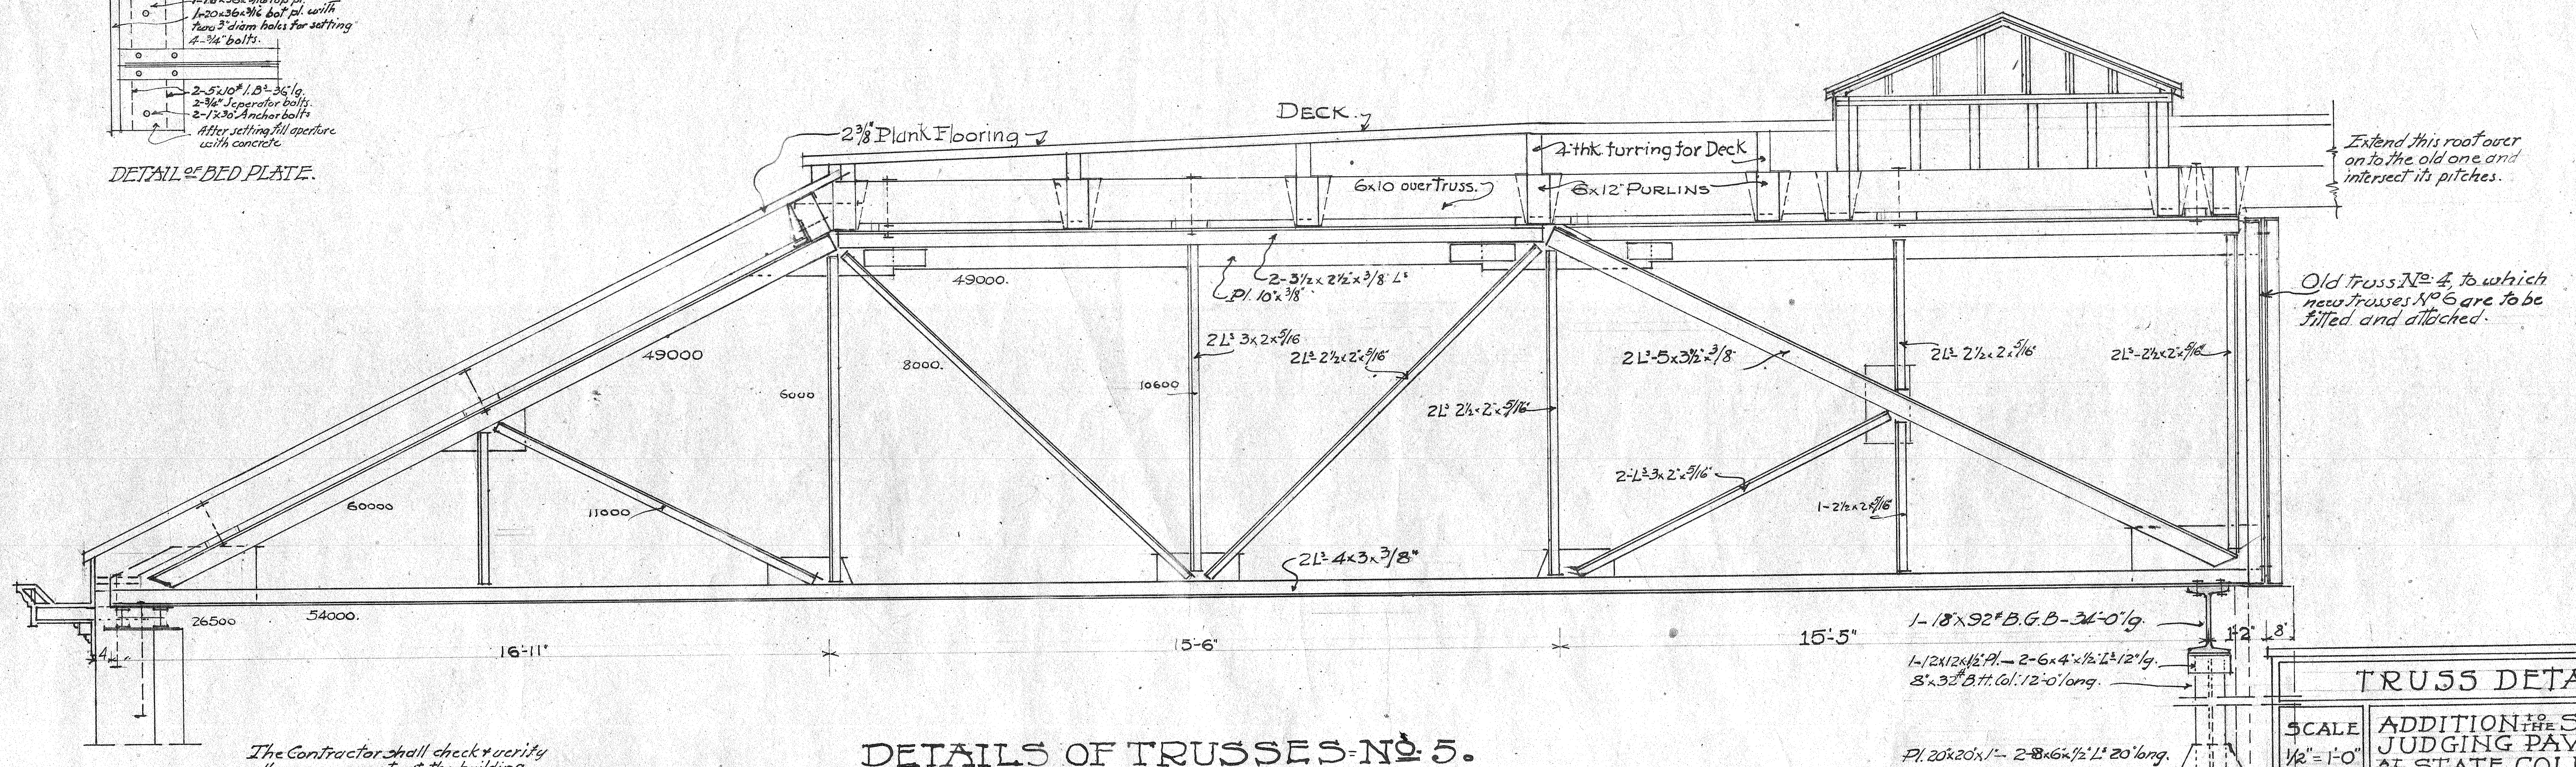

DETAILS OF TRUSSES NO 5.

The Contractor shall check & verify all measurements of the building site, before manufacturing these trusses. All rivetting to be standard.

TRUSS DETAILS

SCALE 1/2" = 1'-0"	ADDITIONAL STOCK JUDGING PAVILION THE STATE COLLEGE OF AGRICULTURE & MECHANIC ARTS. BROOKINGS, S.DAK.	SET
DATE 6/25	JOSEPH SCHWARZ, ARCH'T. SIOUX FALLS, S.DAK.	SHEET 9